

- Project Design Drawing Notes**
1. Drawings issued are for planning application purposes only.
  2. Drawings not to be used for construction/contract conditions.
  3. Copyright, all rights reserved. No part herewith may be copied or reproduced partially or wholly in any form whatsoever without the prior notice of the copyright owner McCarthy Keville O'Sullivan.
  4. Do not scale off this drawing. Figured metric dimensions only should be taken off this drawing.
  5. All contractors, whether main or sub-contractors, must visit the site and are responsible for taking and checking any and all dimensions and levels that relate to the works.
  6. The use of or reliance upon this drawing shall be deemed to be acceptance of these conditions of use unless otherwise agreed in writing, such written agreement to be sought from and issued by the copyright holder to the use or reliance upon this drawing.
  7. Layout plans show typical Turbine rotor diameter as per turbine drawing.
  8. Final levels may vary depending on local ground conditions.

- Drawing Legend**
- Planning Application Boundary
  - Existing Road to be Upgraded
  - Proposed Road
  - Proposed Road Widening
  - Road Upgrade not Part of Application but Assessed in EIAR
  - Crane Pad Hardstanding Area
  - Turbine Foundation
  - Turbine Sweep Area
  - Borrow Pit
  - Peat & Spoil Placement Areas
  - Cut
  - Fill
  - 110kV Substation Subject to Separate Application



**DRAWING TITLE**  
**Site Layout Key Plan**  
**(1:2,500)**


**PROJECT TITLE**  
**Glenora Wind Farm, Co. Mayo**

**DRAWING BY:** Joseph O'Brien      **CHECKED BY:** Eoin McCarthy

**PROJECT No.:** 201120      **DRAWING No.:** 201120 - 09

**SCALE:** 1:20,000 @ A1      **DATE:** 13.12.2023

**OS SHEET No.:** 939, 940, 941, 942, 943, 995, 996, 997, 998, 999, 1054, 1055, 1056, 1057, 1058, 1114, 1115, 1116, 1117, 1118















**MKO**  
 Planning and Environmental Consultants  
 Tuam Road, Galway  
 Ireland, H91 VW84  
 +353 (0) 91 735611  
 email: info@www.mkoireland.ie  
 Website: www.mkoireland.ie

Ordnance Survey Ireland Licence No. CYAL0267517 © Ordnance Survey Ireland/Government of Ireland

- Project Design Drawing Notes**
1. Drawings issued are for planning application purposes only.
  2. Drawings not to be used for construction/contract conditions.
  3. Copyright, all rights reserved. No part hereof may be copied or reproduced partially or wholly in any form whatsoever without the prior notice of the copyright owner McCarthy Keville O'Sullivan.
  4. Do not scale off this drawing. Figured metric dimensions only should be taken off this drawing.
  5. All contractors, whether main or sub-contractors, must visit the site and are responsible for taking and checking any and all dimensions and levels that relate to the works.
  6. The use of or reliance upon this drawing shall be deemed to be acceptance of these conditions of use unless otherwise agreed in writing, such written agreement to be sought from and issued by the copyright holder to the use or reliance upon this drawing.
  7. Layout plans show typical Turbine rotor diameter as per turbine drawing.
  8. Final levels may vary depending on local ground conditions.

**Drawing Legend**

-  Planning Application Boundary
-  Existing Road to be Upgraded
-  Proposed Road
-  Crane Pad Hardstanding Area
-  Turbine Foundation
-  Turbine Sweep Area
-  Borrow Pit
-  Peat & Spoil Placement Areas
-  River/Stream
-  Lakes
-  Cut
-  Fill



**Site Layout Plan  
Sheet 1 of 15**


PROJECT TITLE:  
**Glenora Wind Farm, Co. Mayo**

DRAWING BY: **Joseph O'Brien**      CHECKED BY: **Eoin McCarthy**


PROJECT No.: **201120**      DRAWING No.: **201120 - 10**

SCALE: **1:2,500 @ A1**      DATE: **13.12.2023**


OS SHEET No.: 838, 840, 841, 842, 843, 895, 896, 897, 898, 899, 1054, 1055, 1056, 1057, 1058, 1114, 1115, 1116, 1117, 1118



**MKO**  
Planning and  
Environmental  
Consultants  
Tuam Road, Galway  
Ireland, H91 VW84  
+353 (0) 91 735611  
email: info@www.mkofireland.ie  
Website: www.mkofireland.ie

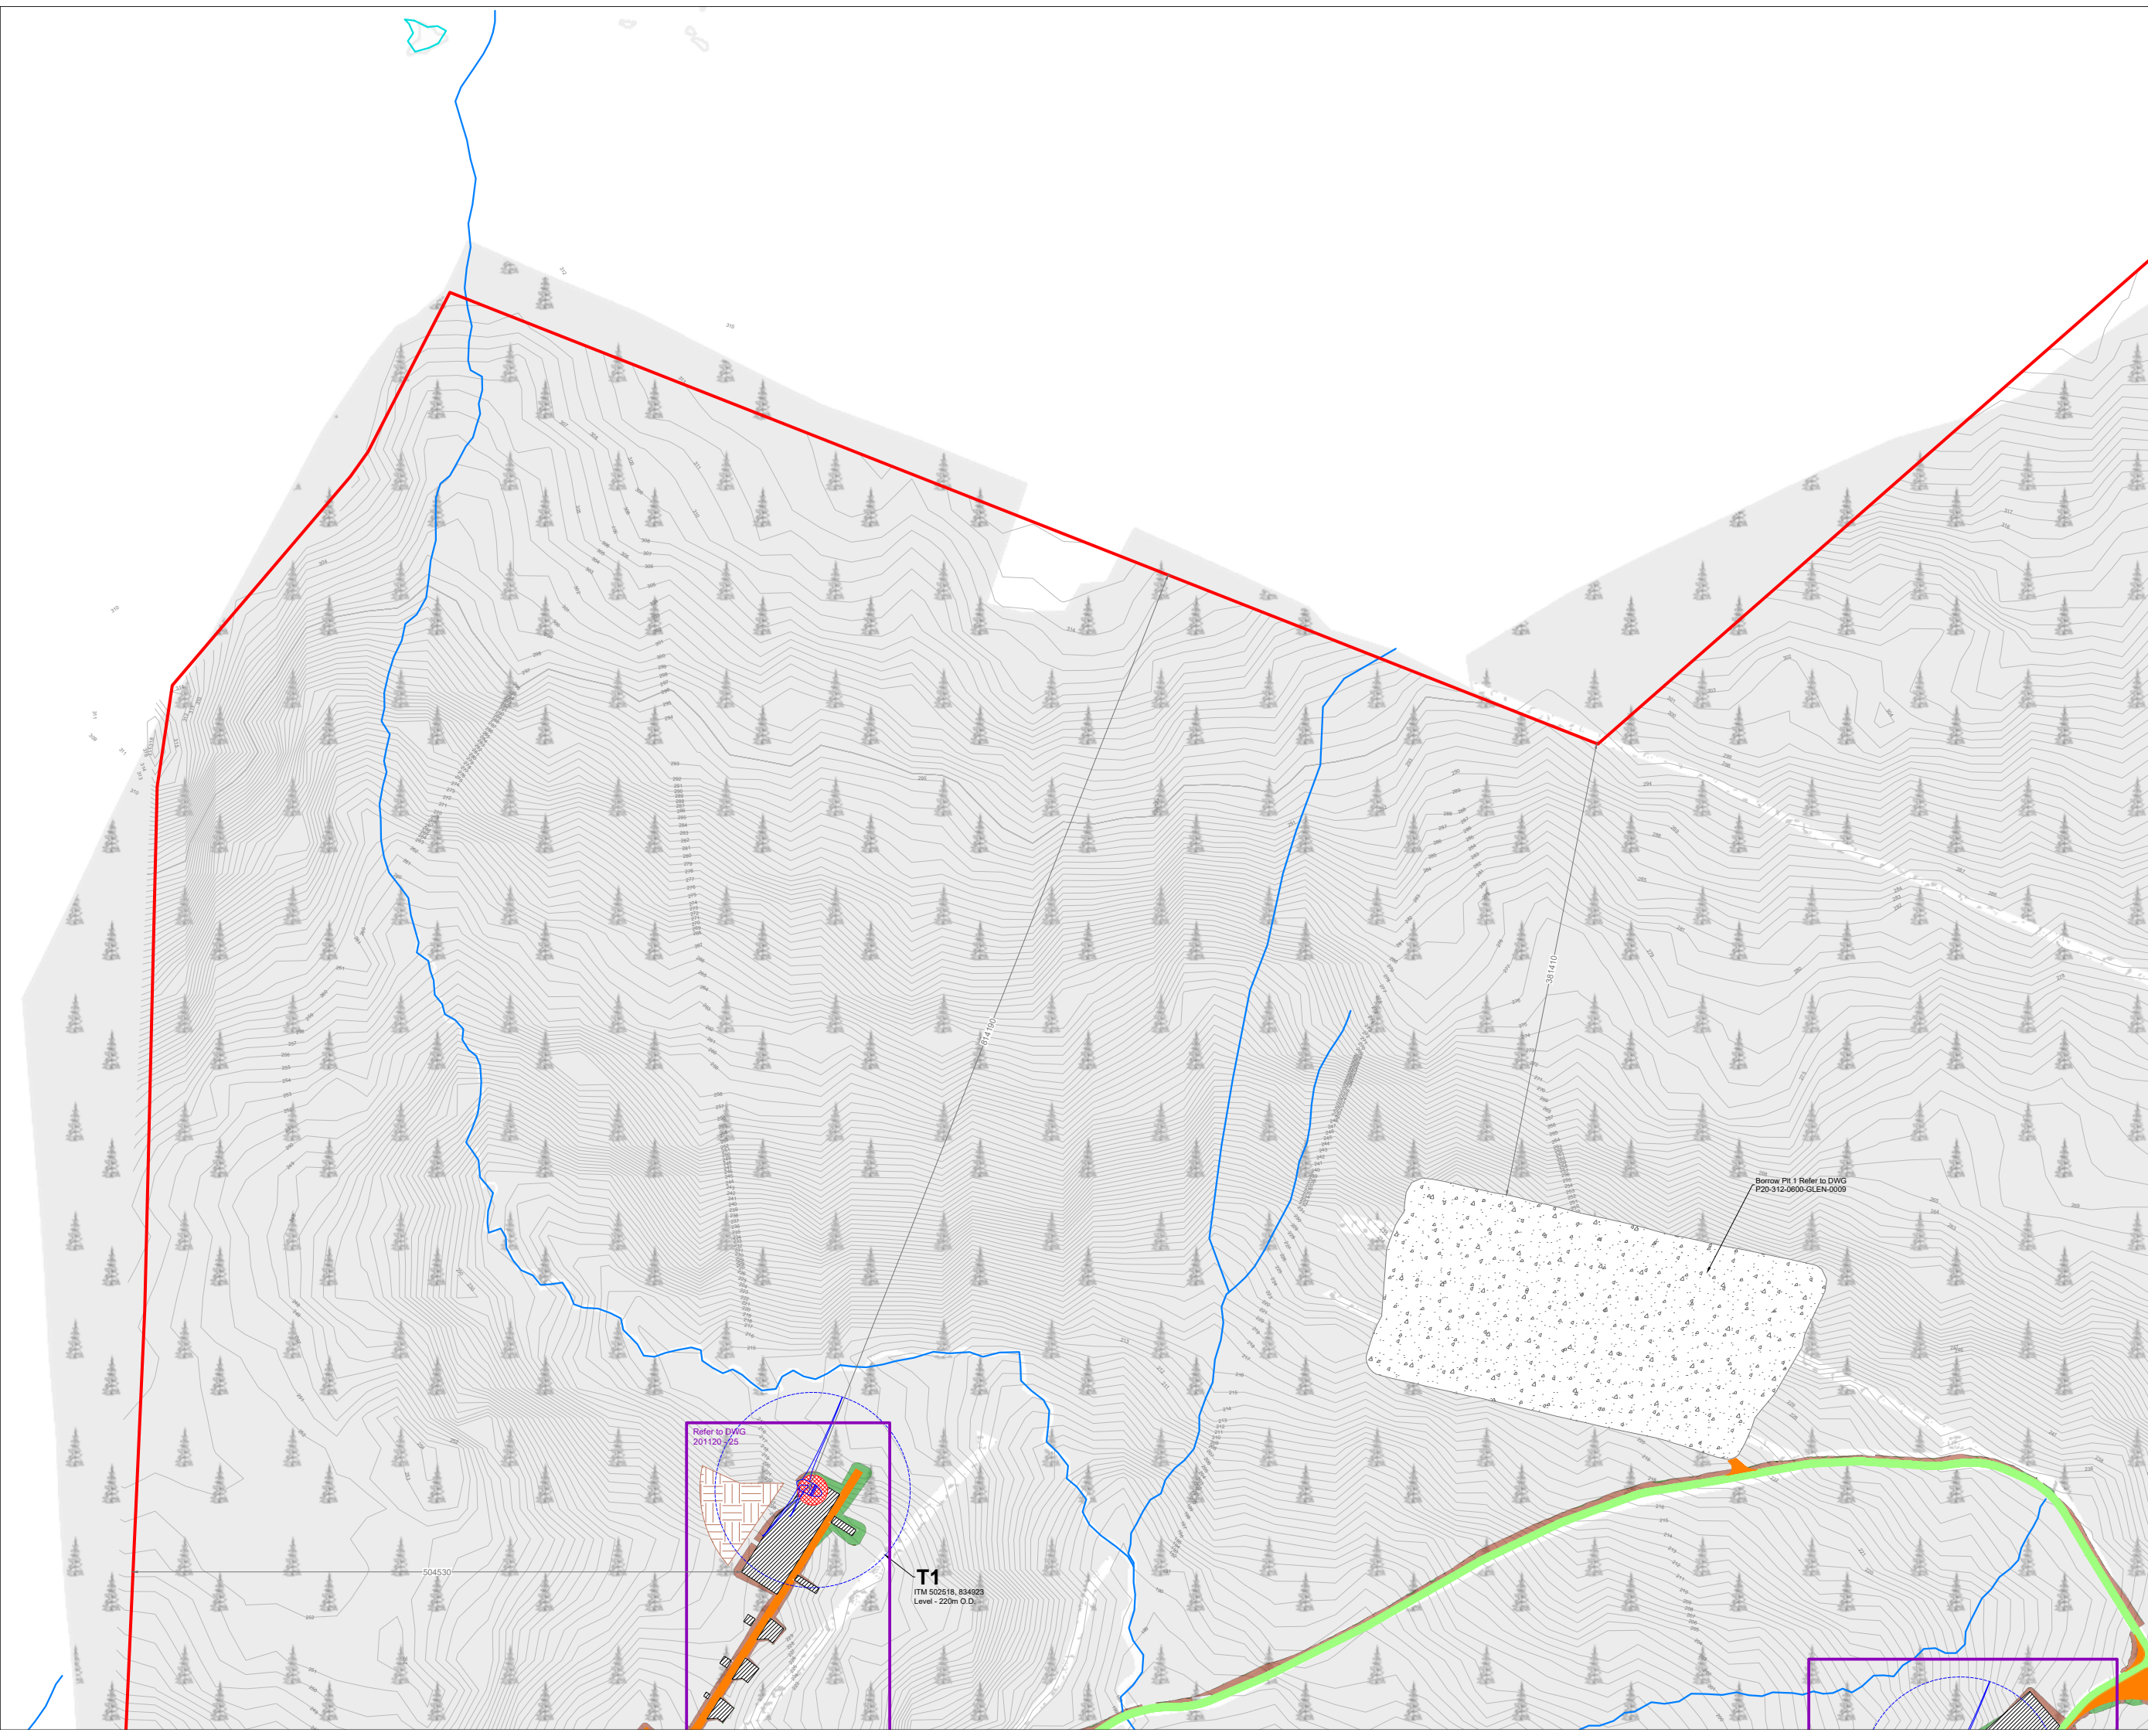

Ordnance Survey Ireland Licence No. CYAL0267517 © Ordnance Survey Ireland/Government of Ireland

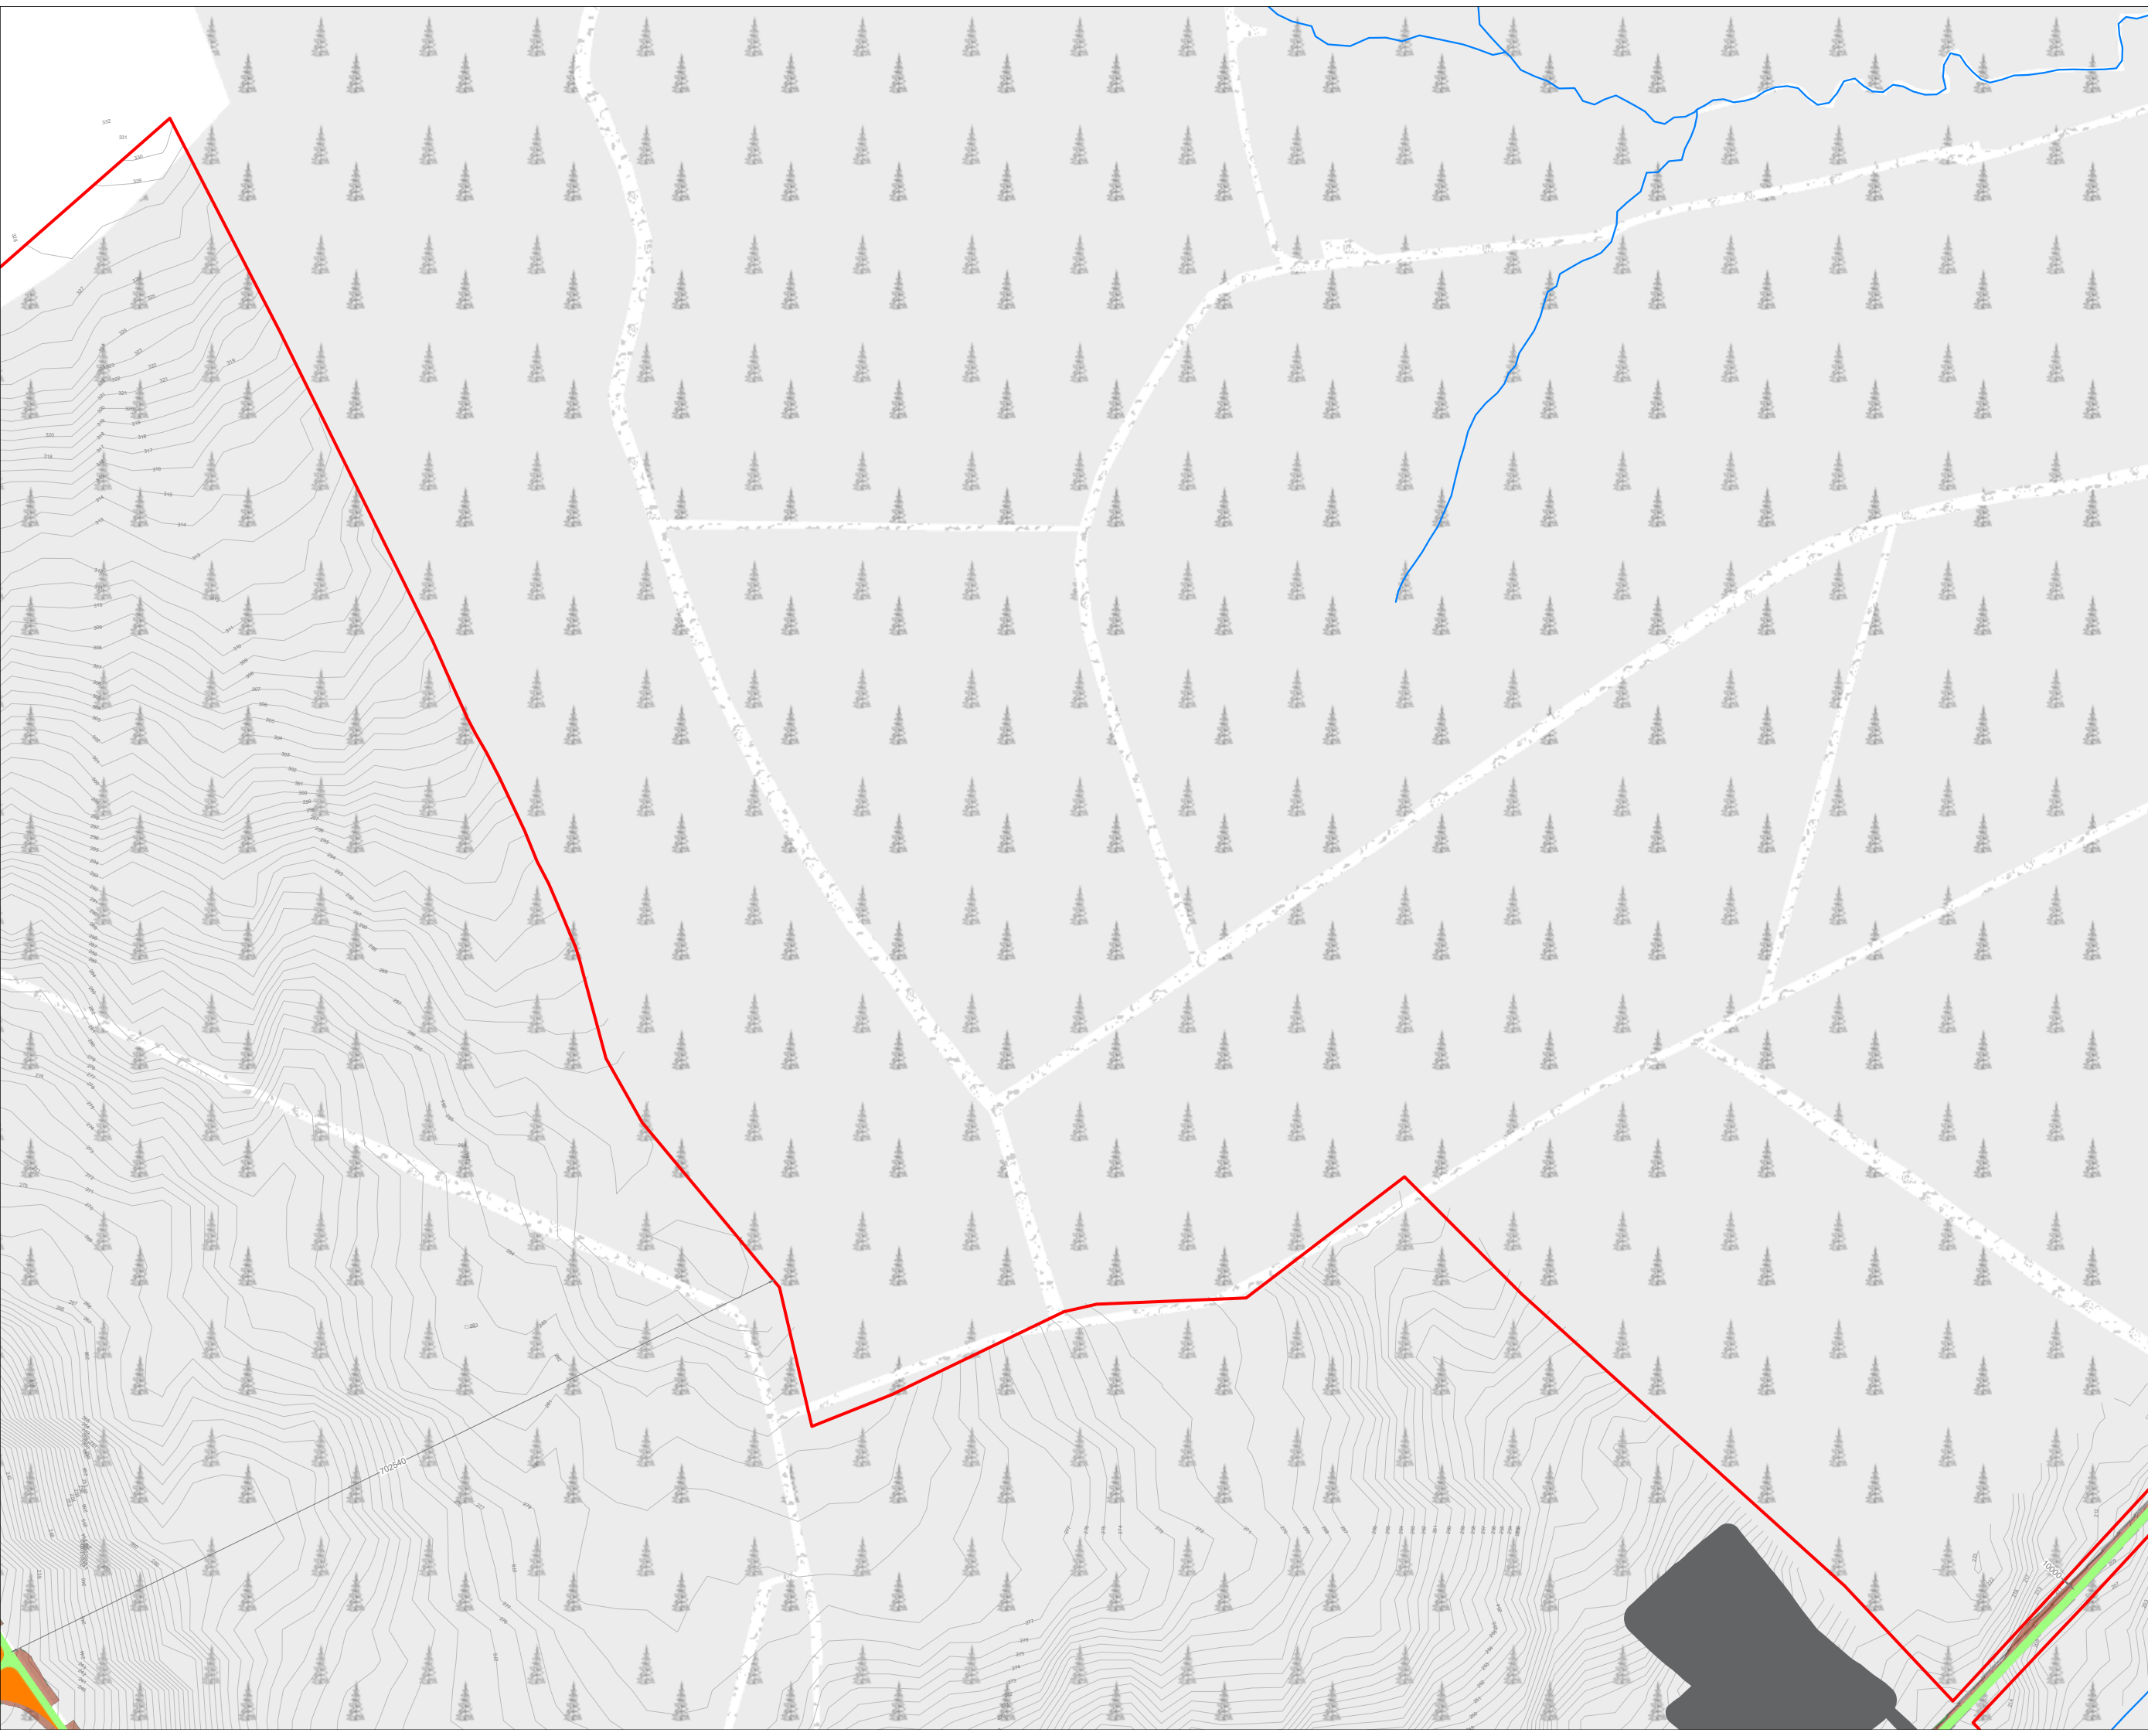

- Project Design Drawing Notes**
1. Drawings issued are for planning application purposes only.
  2. Drawings not to be used for construction/contract conditions.
  3. Copyright, all rights reserved. No part hereof may be copied or reproduced partially or wholly in any form whatsoever without the prior notice of the copyright owner McCarthy Keville O'Sullivan.
  4. Do not scale off this drawing. Figured metric dimensions only should be taken off this drawing.
  5. All contractors, whether main or sub-contractors, must visit the site and are responsible for taking and checking any and all dimensions and levels that relate to the works.
  6. The use of or reliance upon this drawing shall be deemed to be acceptance of these conditions of use unless otherwise agreed in writing, such written agreement to be sought from and issued by the copyright holder to the use or reliance upon this drawing.
  7. Layout plans show typical Turbine rotor diameter as per turbine drawing.
  8. Final levels may vary depending on local ground conditions.

- Drawing Legend**
- Planning Application Boundary
  - Existing Road to be Upgraded
  - Proposed Road
  - River/Stream
  - Cut
  - Fill
  - 110kV Substation Subject to Separate Application



**DRAWING TITLE:**  
**Site Layout Plan**  
**Sheet 2 of 15**

**PROJECT TITLE:**  
**Glenora Wind Farm, Co. Mayo**

<b>DRAWING BY:</b> Joseph O'Brien	<b>CHECKED BY:</b> Eoin McCarthy
--------------------------------------	-------------------------------------


<b>PROJECT No.:</b> 201120	<b>DRAWING No.:</b> 201120 - 11
-------------------------------	------------------------------------

<b>SCALE:</b> 1:2,500 @ A1	<b>DATE:</b> 13.12.2023
-------------------------------	----------------------------

**OS SHEET No.:** 839, 840, 841, 842, 843, 895, 896, 897, 898, 899, 1054, 1055, 1056, 1057, 1058, 1114, 1115, 1116, 1117, 1118



**MKO**  
 Planning and Environmental Consultants  
 Tuam Road, Galway  
 Ireland, H91 VW84  
 +353 (0) 91 735611  
 email: info@www.mkoireland.ie  
 Website: www.mkoireland.ie

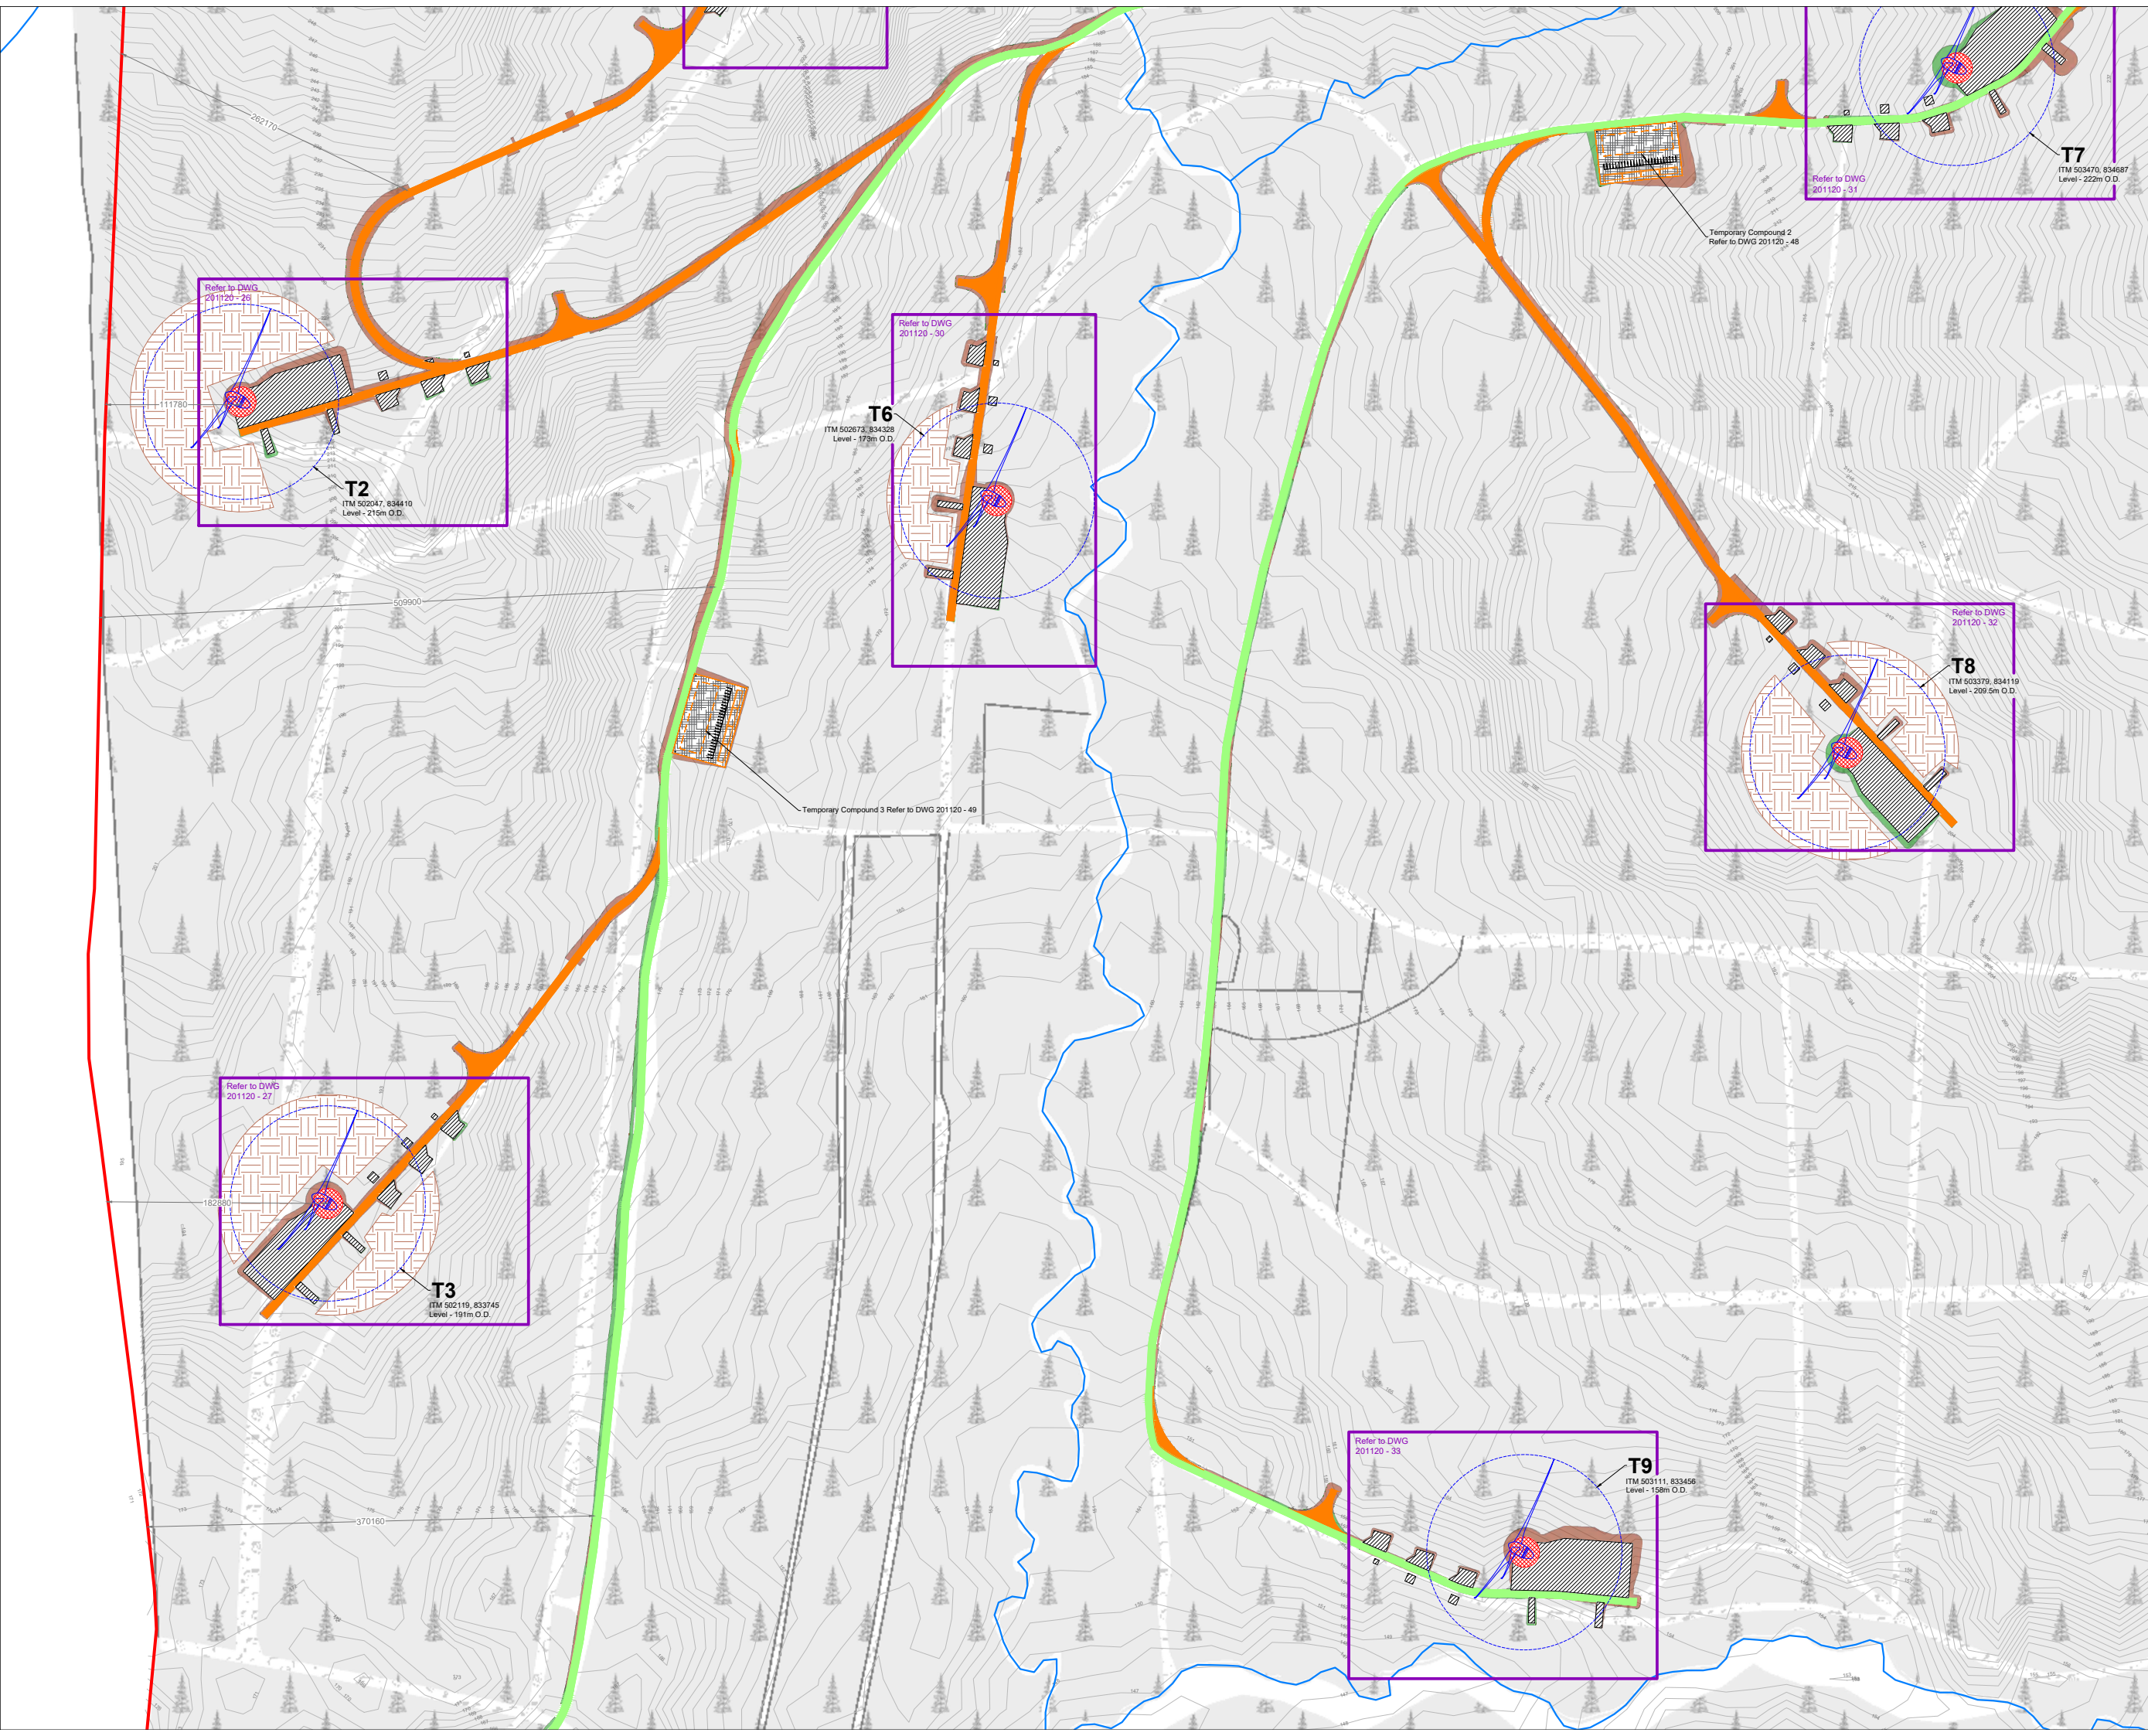

- Project Design Drawing Notes**
1. Drawings issued are for planning application purposes only.
  2. Drawings not to be used for construction/contract conditions.
  3. Copyright, all rights reserved. No part hereof may be copied or reproduced partially or wholly in any form whatsoever without the prior notice of the copyright owner McCarthy Keville O'Sullivan.
  4. Do not scale off this drawing. Figured metric dimensions only should be taken off this drawing.
  5. All contractors, whether main or sub-contractors, must visit the site and are responsible for taking and checking any and all dimensions and levels that relate to the works.
  6. The use of or reliance upon this drawing shall be deemed to be acceptance of these conditions of use unless otherwise agreed in writing, such written agreement to be sought from and issued by the copyright holder to the use or reliance upon this drawing.
  7. Layout plans show typical Turbine rotor diameter as per turbine drawing.
  8. Final levels may vary depending on local ground conditions.

- Drawing Legend**
- Planning Application Boundary
  - Existing Road to be Upgraded
  - Proposed Road
  - Crane Pad Hardstanding Area
  - Turbine Foundation
  - Turbine Sweep Area
  - Peat & Spoil Placement Areas
  - River/Stream
  - Cut
  - Fill



**DRAWING TITLE:**  
**Site Layout Plan**  
**Sheet 3 of 15**


**PROJECT TITLE:**  
**Glenora Wind Farm, Co. Mayo**

**DRAWING BY:** Joseph O'Brien      **CHECKED BY:** Eoin McCarthy  
**PROJECT No.:** 201120      **DRAWING No.:** 201120 - 12  
**SCALE:** 1:2,500 @ A1      **DATE:** 13.12.2023

**OS SHEET No.:** 839, 840, 841, 842, 843, 895, 896, 897, 898, 899, 1054, 1055, 1056, 1057, 1058, 1114, 1115, 1116, 1117, 1118

**MKO**  
 Planning and Environmental Consultants  
 Tuam Road, Galway  
 Ireland, H91 VW84  
 +353 (0) 91 735611  
 email: info@www.mkoireland.ie  
 Website: www.mkoireland.ie

Ordnance Survey Ireland Licence No. CYAL0267517 © Ordnance Survey Ireland/Government of Ireland

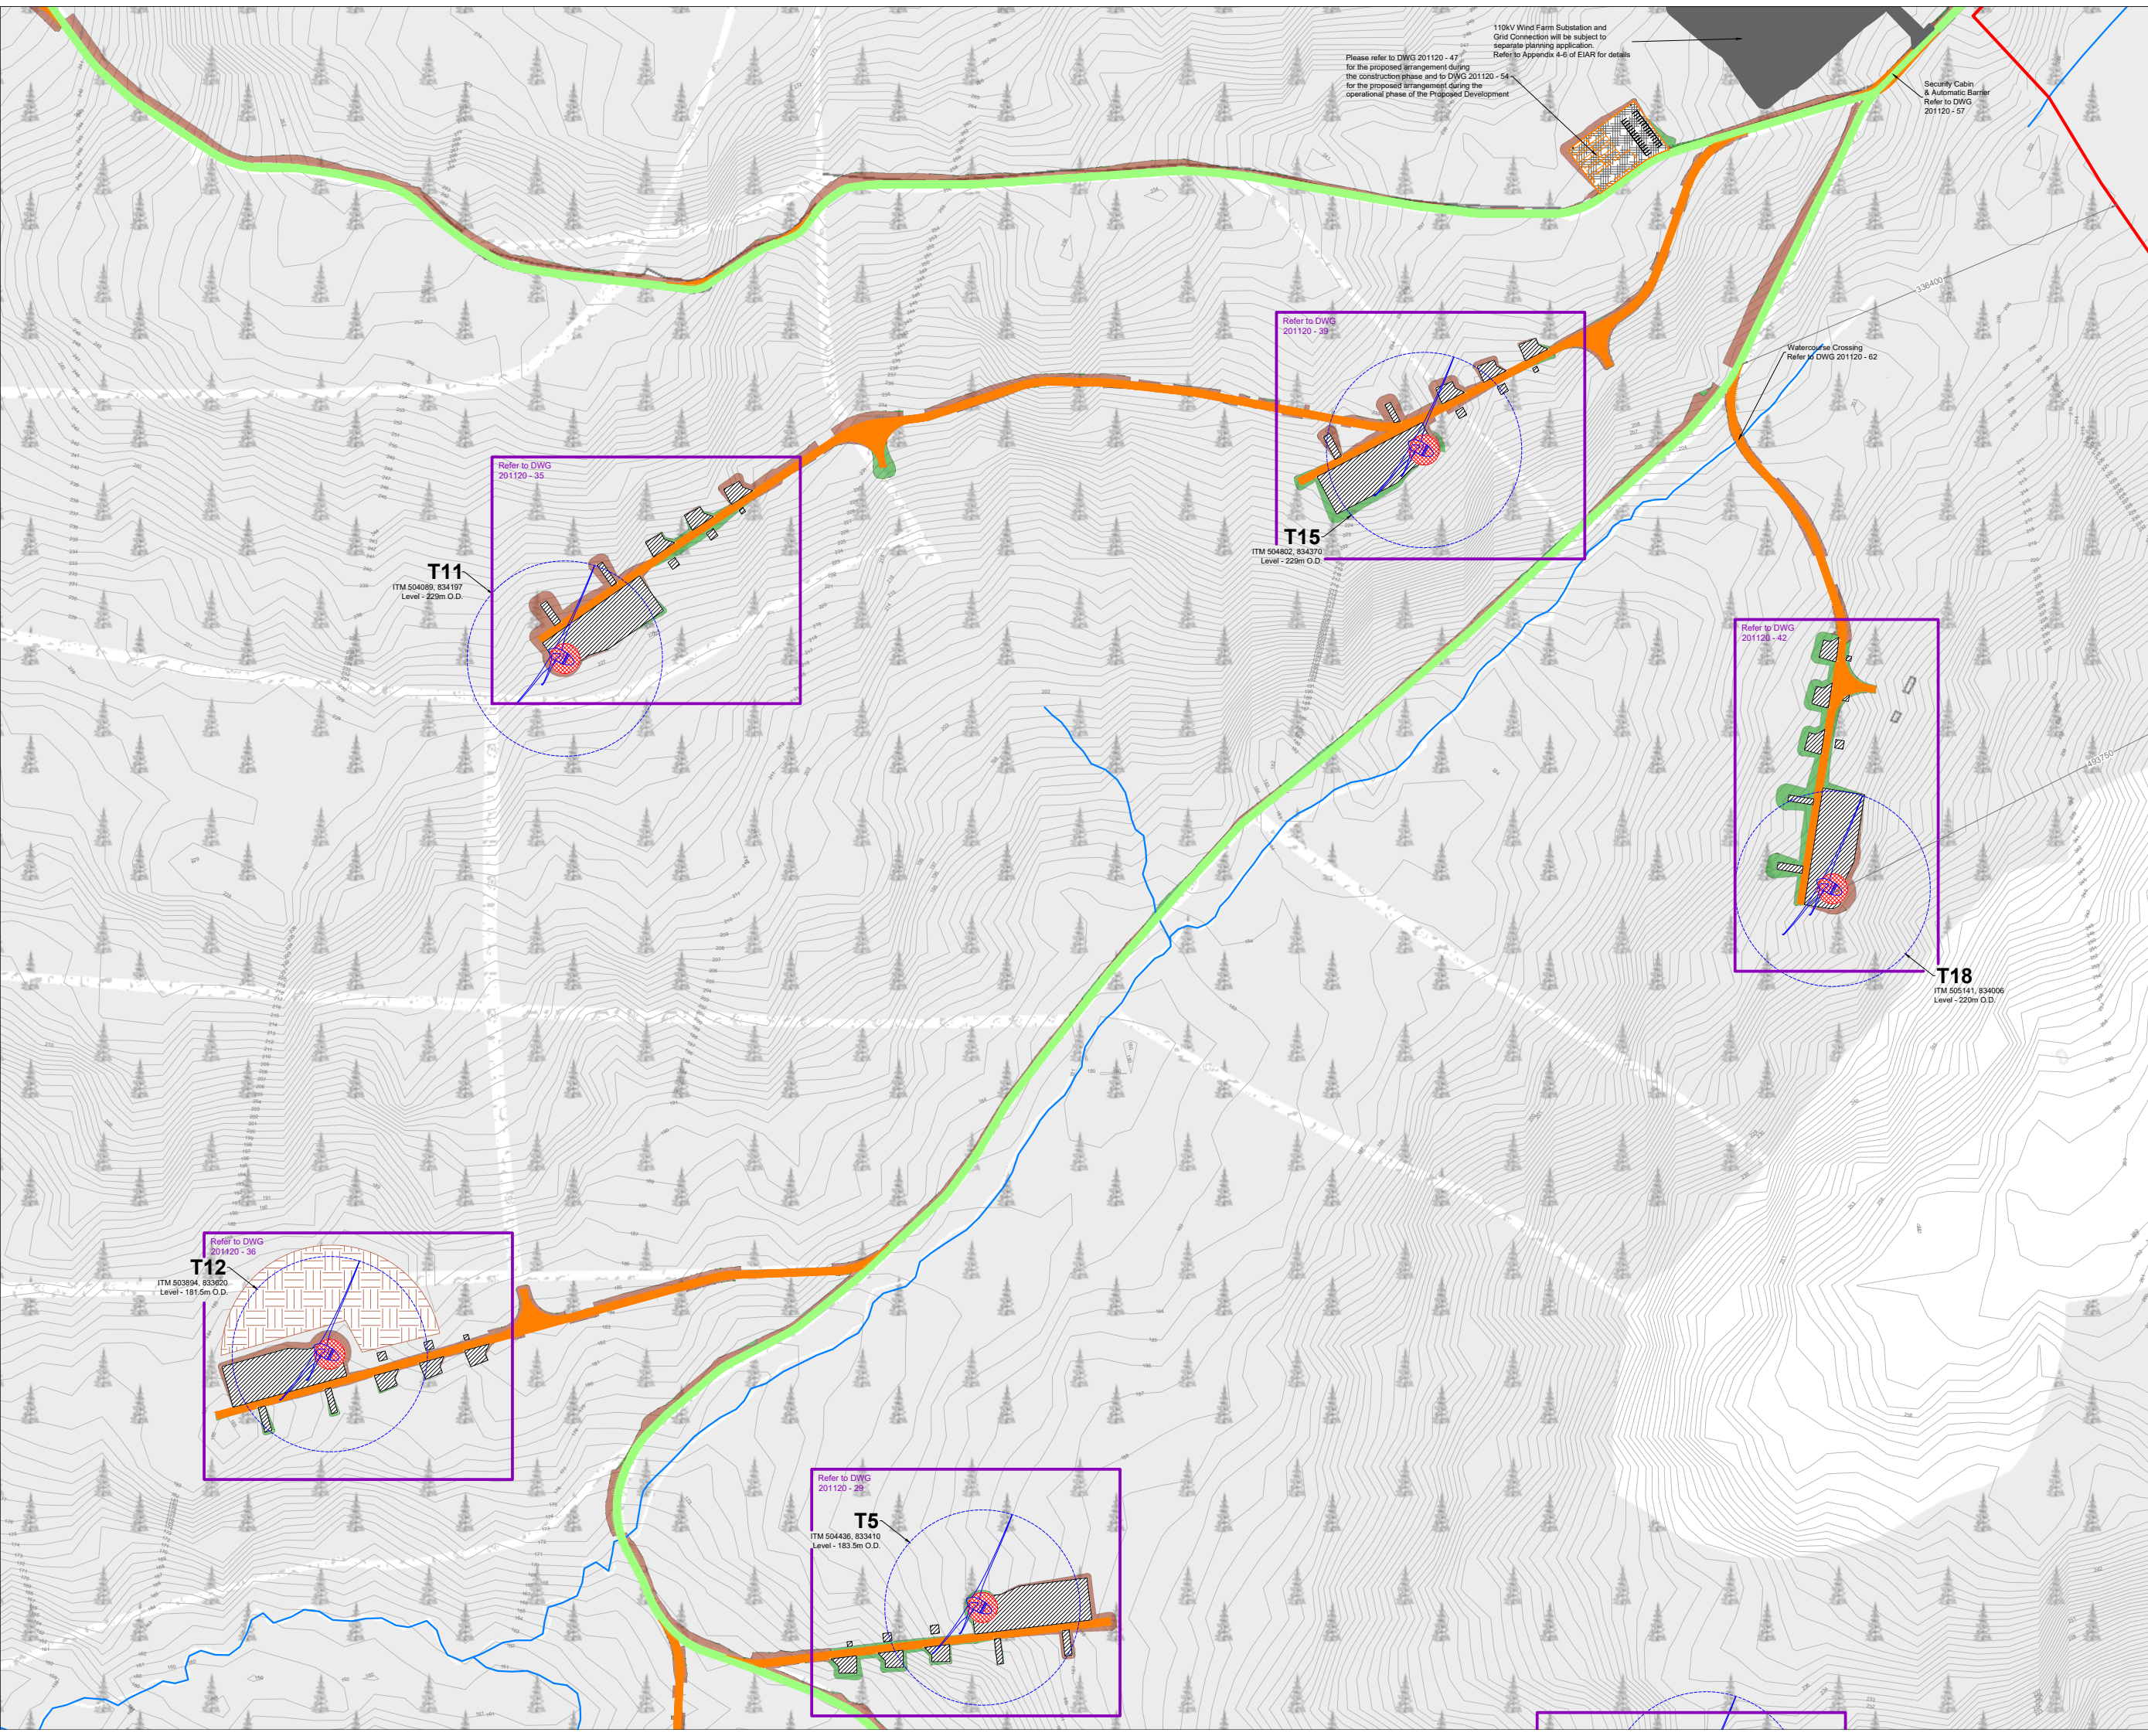

Please refer to DWG 201120 - 47 for the proposed arrangement during the construction phase and to DWG 201120 - 54 for the proposed arrangement during the operational phase of the Proposed Development

110kV Wind Farm Substation and Grid Connection will be subject to separate planning application. Refer to Appendix 4-6 of EIA/R for details

Security Cabin & Automatic Barrier Refer to DWG 201120 - 57

Refer to DWG 201120 - 35

**T11**  
ITM 504089, 834197  
Level - 229m O.D.

Refer to DWG 201120 - 39

**T15**  
ITM 504802, 834370  
Level - 229m O.D.

Refer to DWG 201120 - 42

**T18**  
ITM 505141, 834006  
Level - 220m O.D.

Refer to DWG 201120 - 36

**T12**  
ITM 503894, 833620  
Level - 181.5m O.D.

Refer to DWG 201120 - 29

**T5**  
ITM 504436, 833410  
Level - 183.5m O.D.

Watercourse Crossing Refer to DWG 201120 - 62

**Project Design Drawing Notes**

1. Drawings issued are for planning application purposes only.
2. Drawings not to be used for construction/contract conditions.
3. Copyright, all rights reserved. No part hereof may be copied or reproduced partially or wholly in any form whatsoever without the prior notice of the copyright owner McCarthy Keville O'Sullivan.
4. Do not scale off this drawing. Figured metric dimensions only should be taken off this drawing.
5. All contractors, whether main or sub-contractors, must visit the site and are responsible for taking and checking any and all dimensions and levels that relate to the works.
6. The use of or reliance upon this drawing shall be deemed to be acceptance of these conditions of use unless otherwise agreed in writing, such written agreement to be sought from and issued by the copyright holder to the use or reliance upon this drawing.
7. Layout plans show typical Turbine rotor diameter as per turbine drawing.
8. Final levels may vary depending on local ground conditions.

**Drawing Legend**


- Planning Application Boundary
- Existing Road to be Upgraded
- Proposed Road
- Crane Pad Hardstanding Area
- Turbine Foundation
- Turbine Sweep Area
- Peat & Spoil Placement Areas
- River/Stream
- Cut
- Fill
- 110kV Substation Subject to Separate Application



DRAWING TITLE: <b>Site Layout Plan Sheet 4 of 15</b>	
PROJECT TITLE: <b>Glenora Wind Farm, Co. Mayo</b>	
DRAWING BY: <b>Joseph O'Brien</b>	CHECKED BY: <b>Eoin McCarthy</b>
PROJECT NO.: <b>201120</b>	DRAWING NO.: <b>201120 - 13</b>
SCALE: <b>1:2,500 @ A1</b>	DATE: <b>13.12.2023</b>
OS SHEET No: 839, 840, 841, 842, 843, 895, 896, 897, 898, 899, 1054, 1055, 1056, 1057, 1058, 1114, 1115, 1116, 1117, 1118	



**MKO**  
Planning and Environmental Consultants  
Tuam Road, Galway  
Ireland, H91 VW84  
+353 (0) 91 735611  
email: info@www.mkoireland.ie  
Website: www.mkoireland.ie

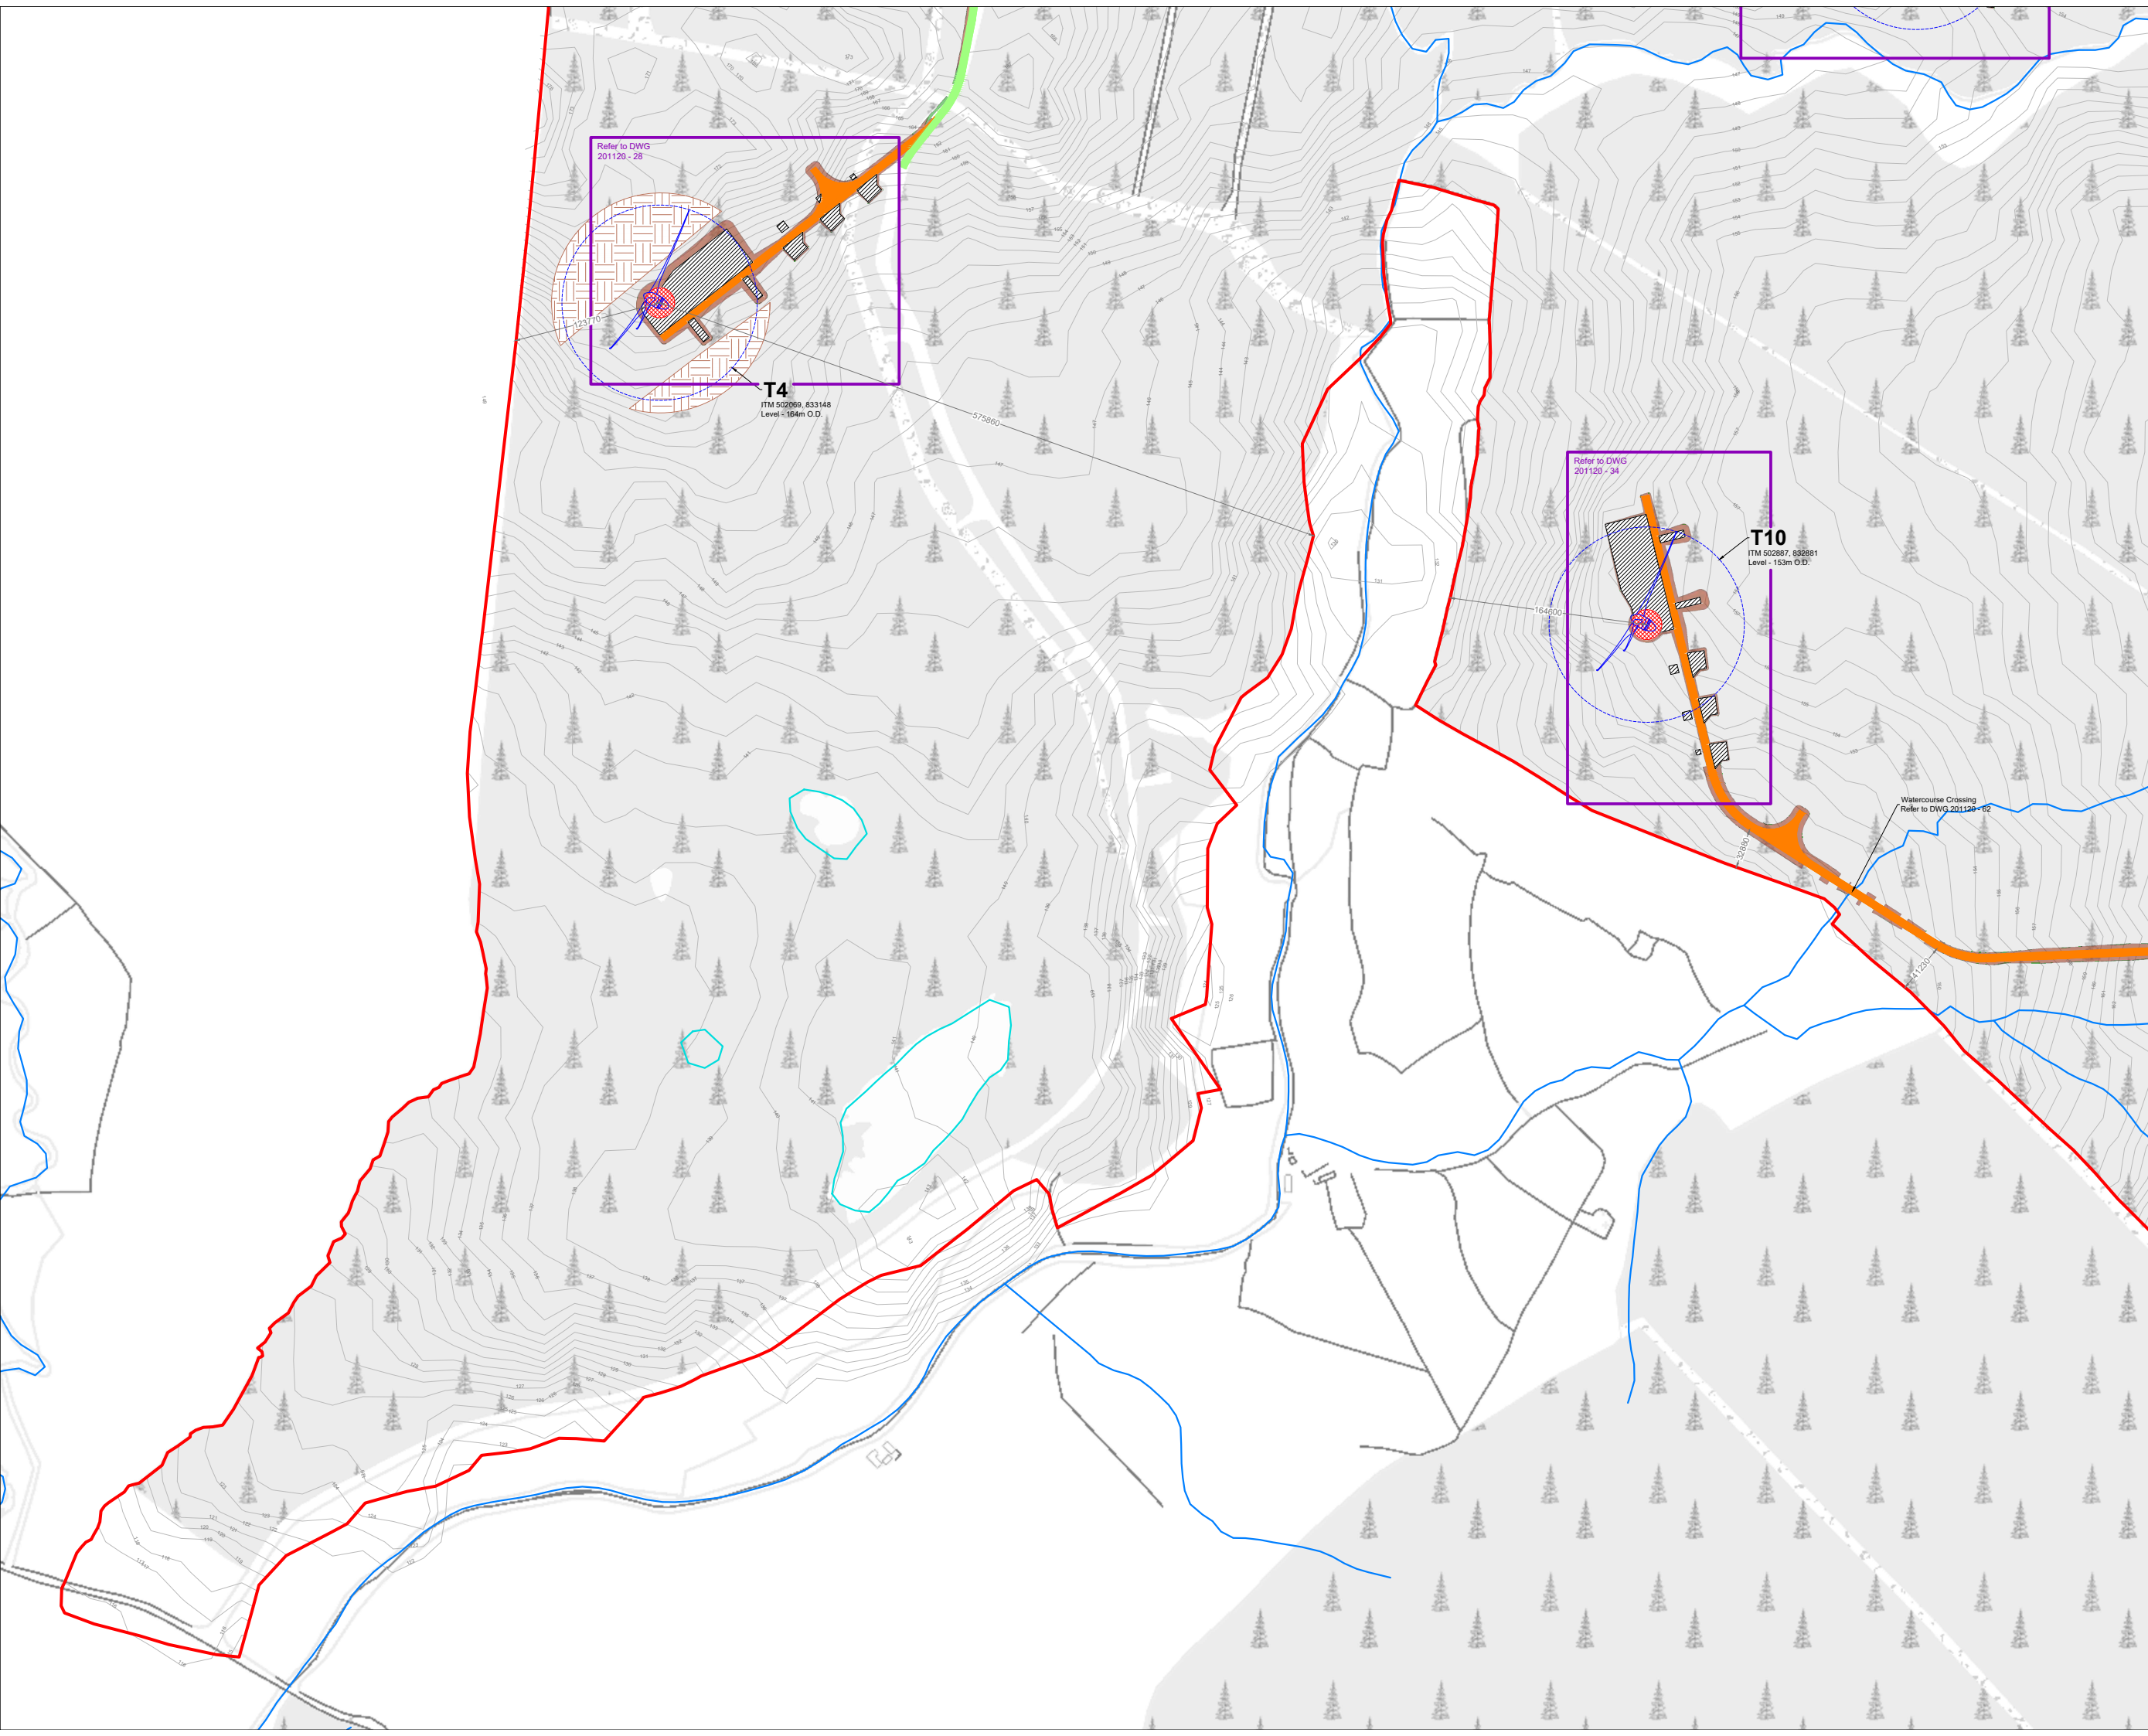

- Project Design Drawing Notes**
1. Drawings issued are for planning application purposes only.
  2. Drawings not to be used for construction/contract conditions.
  3. Copyright, all rights reserved. No part hereof may be copied or reproduced partially or wholly in any form whatsoever without the prior notice of the copyright owner McCarthy Keville O'Sullivan.
  4. Do not scale off this drawing. Figured metric dimensions only should be taken off this drawing.
  5. All contractors, whether main or sub-contractors, must visit the site and are responsible for taking and checking any and all dimensions and levels that relate to the works.
  6. The use of or reliance upon this drawing shall be deemed to be acceptance of these conditions of use unless otherwise agreed in writing, such written agreement to be sought from and issued by the copyright holder to the use or reliance upon this drawing.
  7. Layout plans show typical Turbine rotor diameter as per turbine drawing.
  8. Final levels may vary depending on local ground conditions.

- Drawing Legend**
- Planning Application Boundary
  - Existing Road to be Upgraded
  - Proposed Road
  - Crane Pad Hardstanding Area
  - Turbine Foundation
  - Turbine Sweep Area
  - Peat & Spoil Placement Areas
  - River/Stream
  - Lakes
  - Cut
  - Fill



**DRAWING TITLE:**  
**Site Layout Plan**  
**Sheet 5 of 15**


**PROJECT TITLE:**  
**Glenora Wind Farm, Co. Mayo**

**DRAWING BY:** Joseph O'Brien      **CHECKED BY:** Eoin McCarthy  
**PROJECT No.:** 201120      **DRAWING No.:** 201120 - 14  
**SCALE:** 1:2,500 @ A1      **DATE:** 13.12.2023

OS SHEET No: 839, 840, 841, 842, 843, 895, 896, 897, 898, 899, 1054, 1055, 1056, 1057, 1058, 1114, 1115, 1116, 1117, 1118

**MKO**  
 Planning and  
 Environmental  
 Consultants  
 Tuam Road, Galway  
 Ireland, H91 VW84  
 +353 (0) 91 735611  
 email: info@www.mkoireland.ie  
 Website: www.mkoireland.ie

Ordnance Survey Ireland Licence No. CYAL50267517 © Ordnance Survey Ireland/Government of Ireland

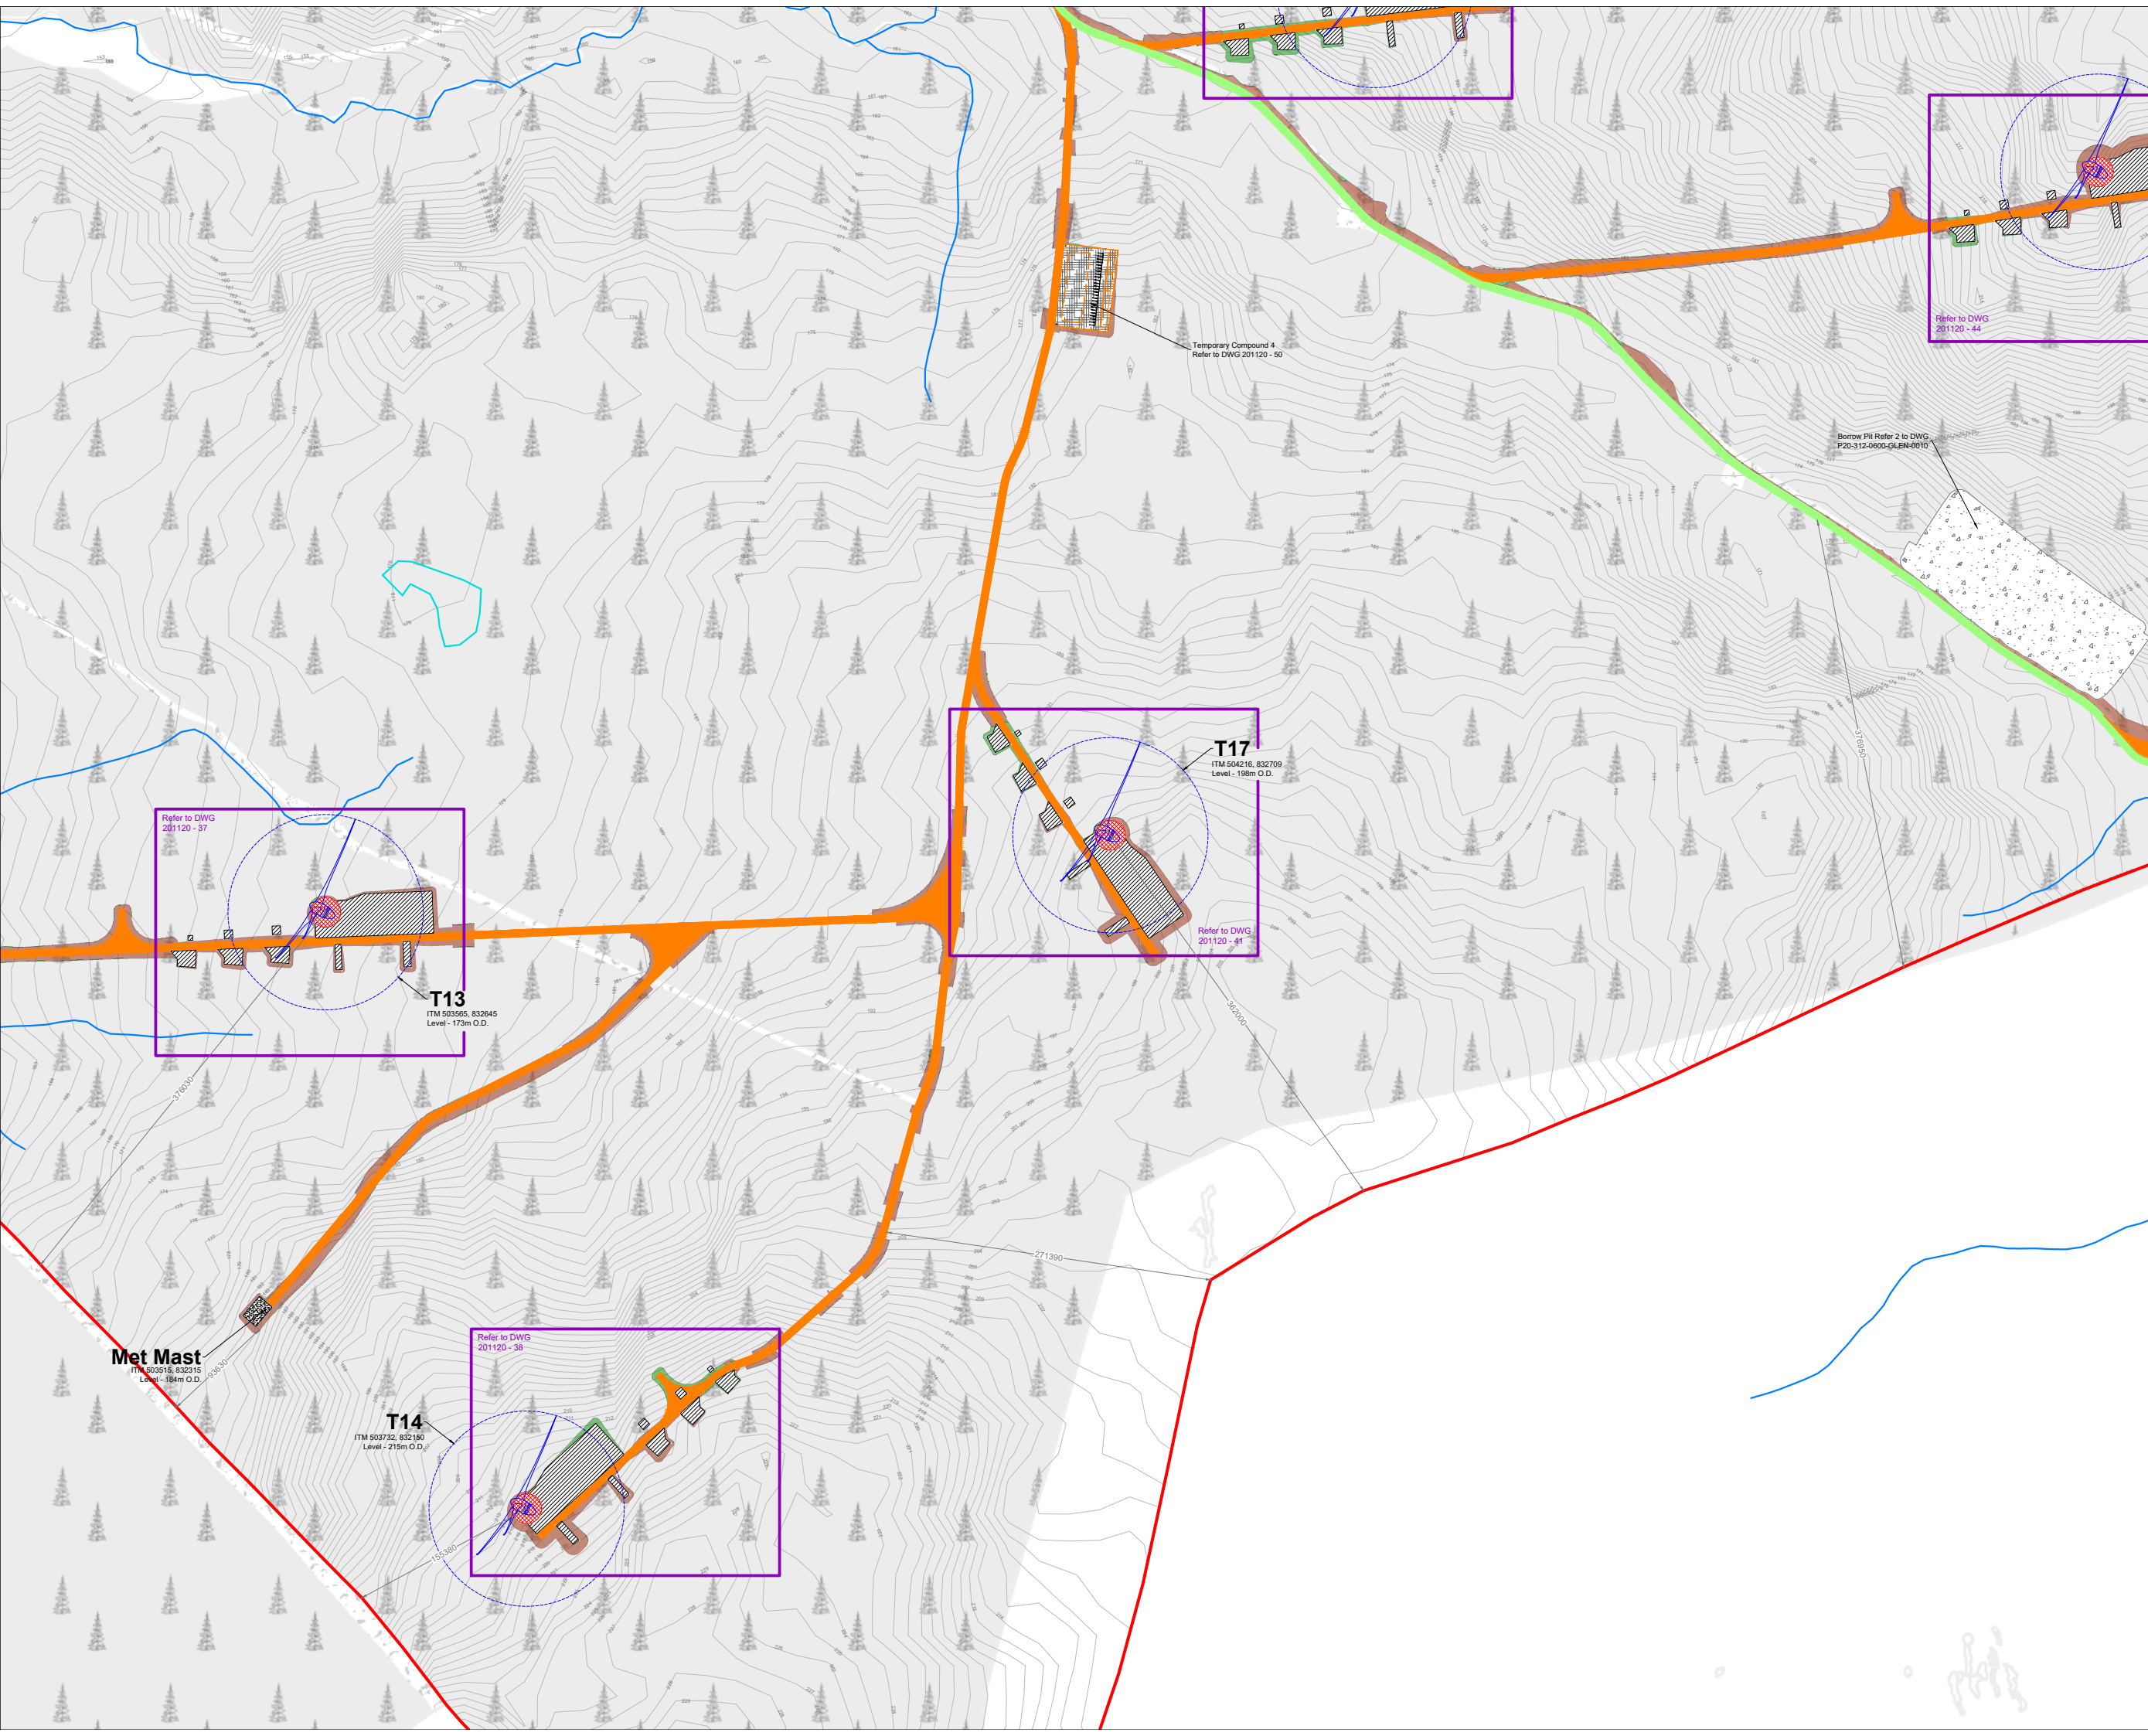

- Project Design Drawing Notes**
1. Drawings issued are for planning application purposes only.
  2. Drawings not to be used for construction/contract conditions.
  3. Copyright, all rights reserved. No part hereof may be copied or reproduced partially or wholly in any form whatsoever without the prior notice of the copyright owner McCarthy Keville O'Sullivan.
  4. Do not scale off this drawing. Figured metric dimensions only should be taken off this drawing.
  5. All contractors, whether main or sub-contractors, must visit the site and are responsible for taking and checking any and all dimensions and levels that relate to the works.
  6. The use of or reliance upon this drawing shall be deemed to be acceptance of these conditions of use unless otherwise agreed in writing, such written agreement to be sought from and issued by the copyright holder to the use or reliance upon this drawing.
  7. Layout plans show typical Turbine rotor diameter as per turbine drawing.
  8. Final levels may vary depending on local ground conditions.

- Drawing Legend**
- Planning Application Boundary
  - Existing Road to be Upgraded
  - Proposed Road
  - Crane Pad Hardstanding Area
  - Turbine Foundation
  - Turbine Sweep Area
  - Peat & Spoil Placement Areas
  - River/Stream
  - Lakes
  - Cut
  - Fill



DRAWING TITLE:  
**Site Layout Plan  
Sheet 6 of 15**

PROJECT TITLE:  
**Glenora Wind Farm, Co. Mayo**


DRAWING BY: <b>Joseph O'Brien</b>	CHECKED BY: <b>Eoin McCarthy</b>
PROJECT No.: <b>201120</b>	DRAWING No.: <b>201120 - 15</b>
SCALE: <b>1:2,500 @ A1</b>	DATE: <b>13.12.2023</b>

OS SHEET No: 838, 840, 841, 842, 843, 895, 896, 897, 898, 899, 1054, 1055, 1056, 1057, 1058, 1114, 1115, 1116, 1117, 1118





**MKO**  
Planning and  
Environmental  
Consultants  
Tuam Road, Galway  
Ireland, H91 VW84  
+353 (0) 91 735611  
email: info@www.mkoireland.ie  
Website: www.mkoireland.ie

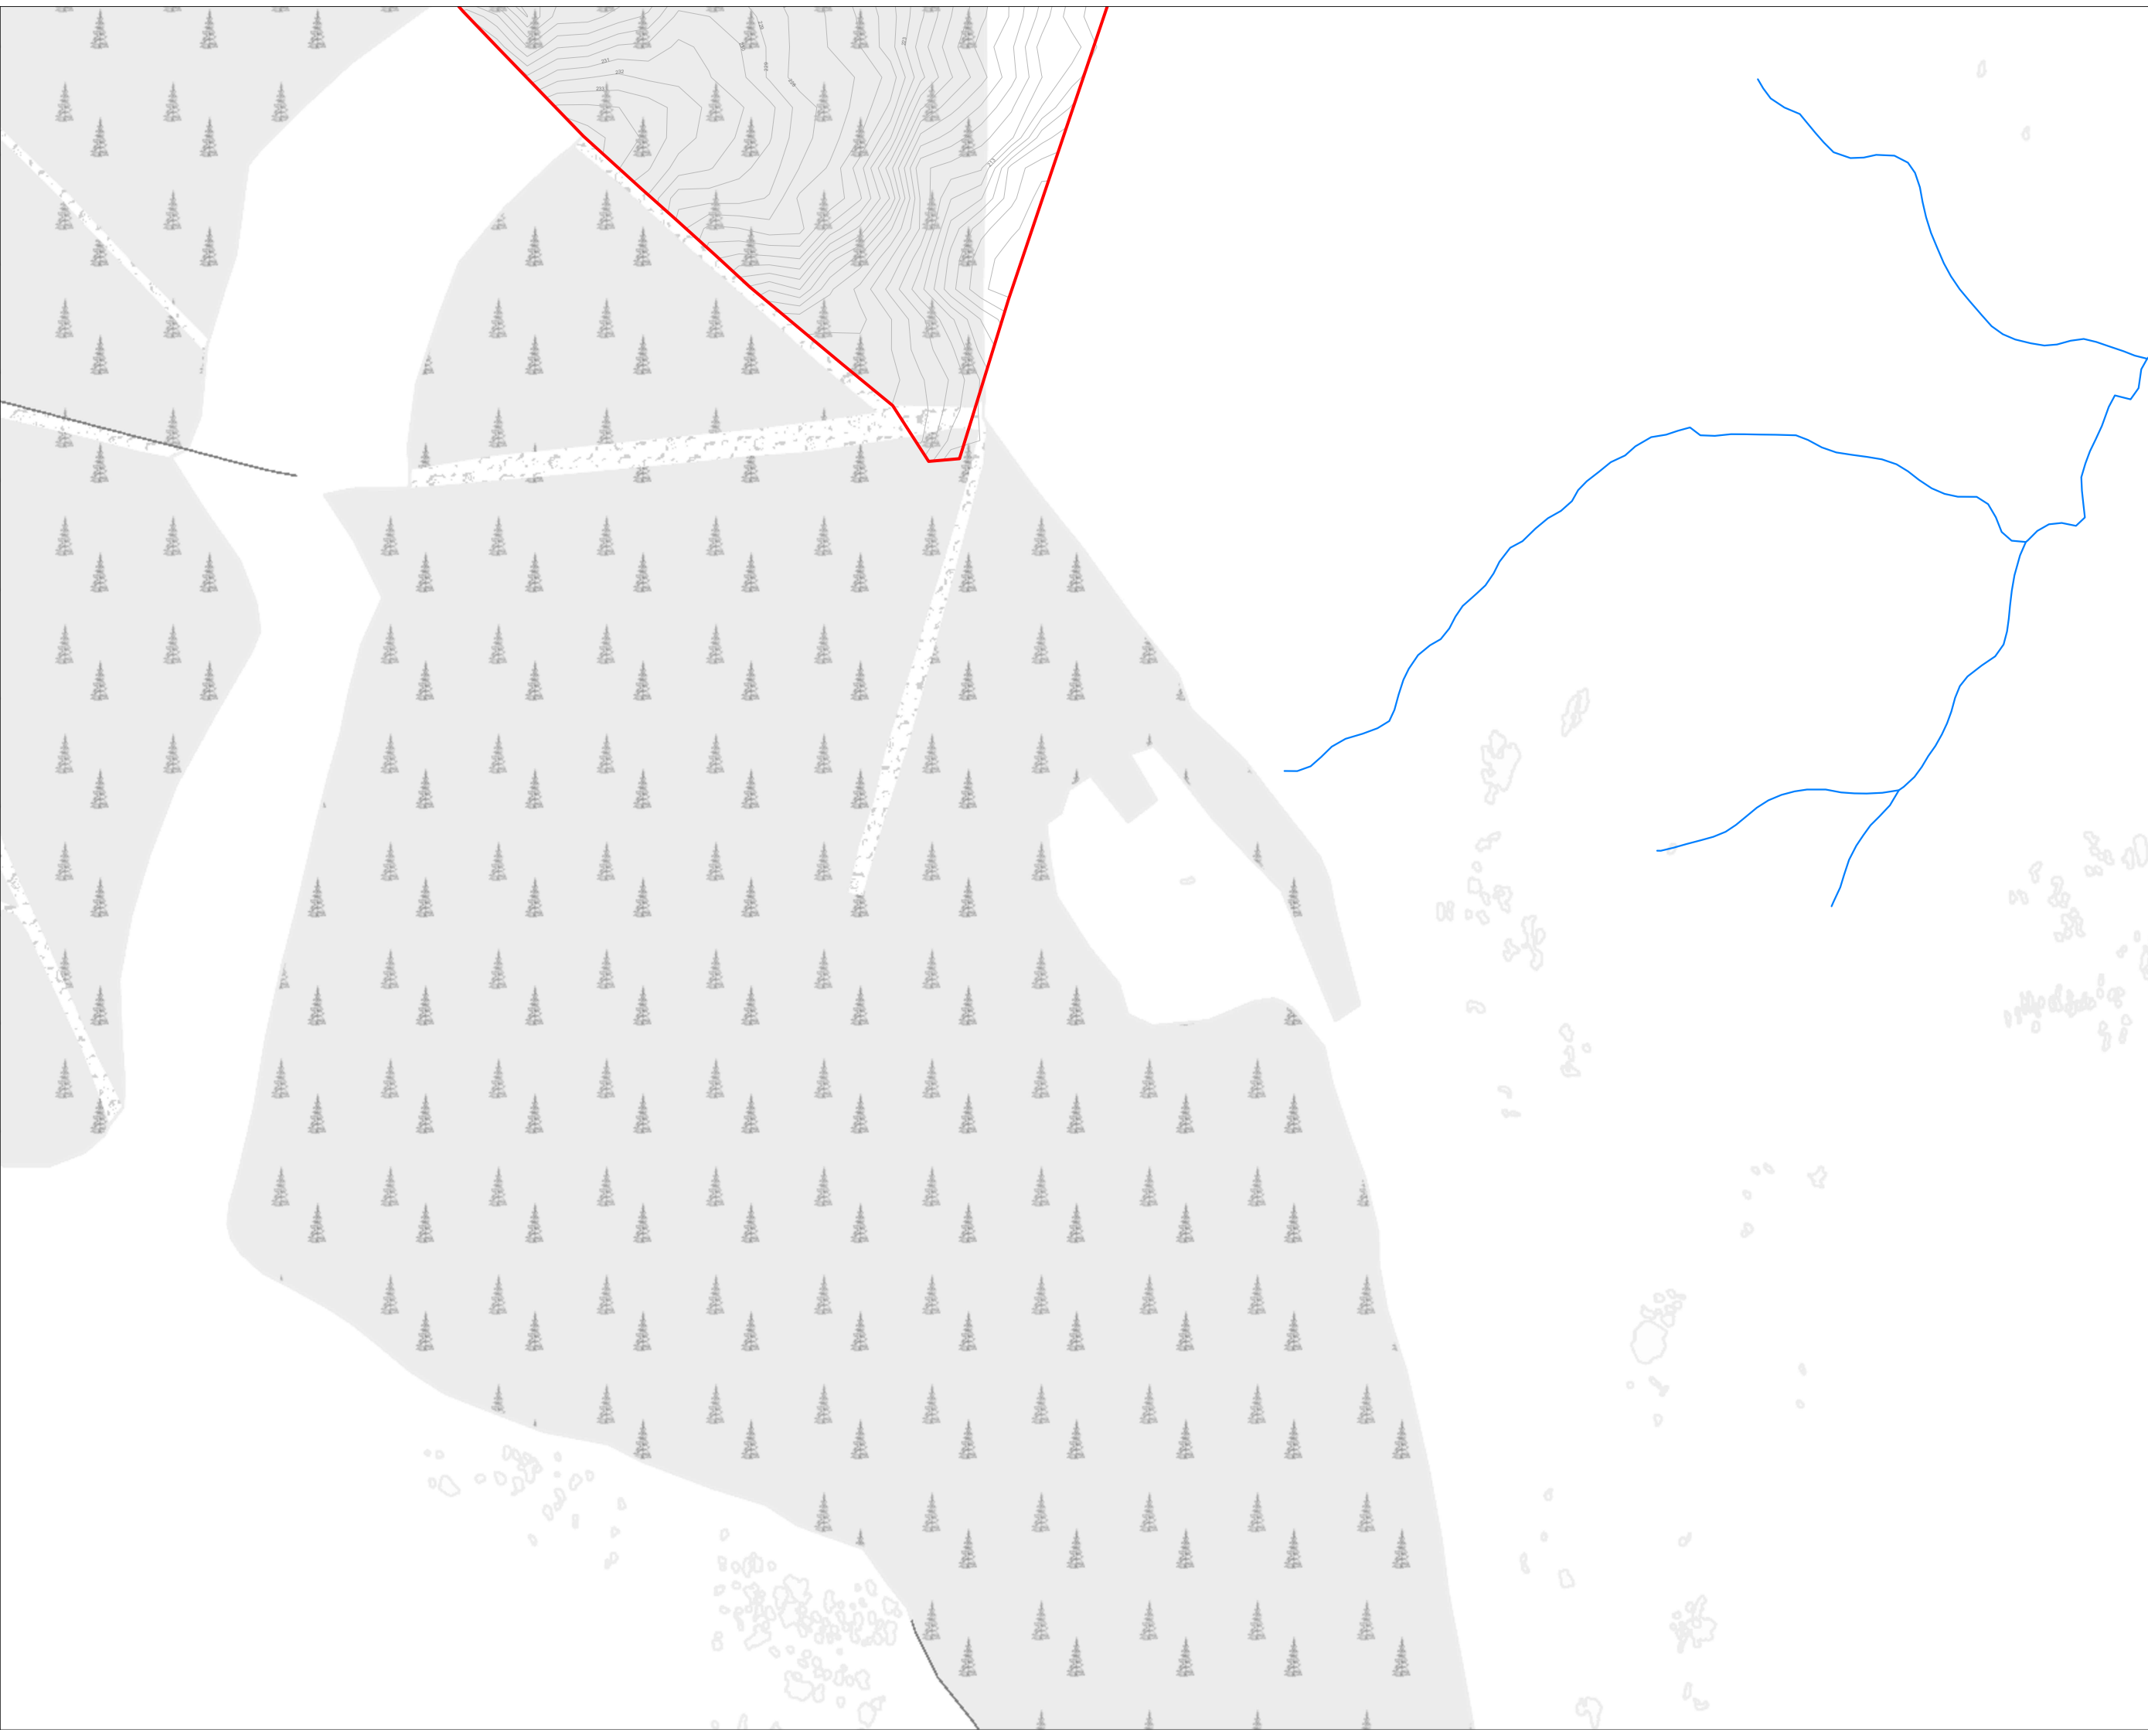Ordnance Survey Ireland Licence No. CYAL50267517 © Ordnance Survey Ireland/Government of Ireland



- Project Design Drawing Notes**
1. Drawings issued are for planning application purposes only.
  2. Drawings not to be used for construction/contract conditions.
  3. Copyright, all rights reserved. No part herewith may be copied or reproduced partially or wholly in any form whatsoever without the prior notice of the copyright owner McCarthy Keville O'Sullivan.
  4. Do not scale off this drawing. Figured metric dimensions only should be taken off this drawing.
  5. All contractors, whether main or sub-contractors, must visit the site and are responsible for taking and checking any and all dimensions and levels that relate to the works.
  6. The use of or reliance upon this drawing shall be deemed to be acceptance of these conditions of use unless otherwise agreed in writing, such written agreement to be sought from and issued by the copyright holder to the use or reliance upon this drawing.
  7. Layout plans show typical Turbine rotor diameter as per turbine drawing.
  8. Final levels may vary depending on local ground conditions.

**Drawing Legend**

-  Planning Application Boundary
-  River/Stream



Ordnance Survey Ireland Licence No. CYAL50267517 © Ordnance Survey Ireland/Government of Ireland

**Site Layout Plan  
Sheet 7 of 15**


**PROJECT TITLE: Glenora Wind Farm, Co. Mayo**

<b>DRAWING BY:</b> Joseph O'Brien	<b>CHECKED BY:</b> Eoin McCarthy
--------------------------------------	-------------------------------------

<b>PROJECT No.:</b> 201120	<b>DRAWING No.:</b> 201120 - 16
-------------------------------	------------------------------------

<b>SCALE:</b> 1:2,500 @ A1	<b>DATE:</b> 13.12.2023
-------------------------------	----------------------------

OS SHEET No: 939, 940, 941, 942, 943, 995, 996, 997, 998, 999, 1054, 1055, 1056, 1057, 1058, 1114, 1115, 1116, 1117, 1118











	<b>MKO</b> Planning and Environmental Consultants
	Tuam Road, Galway Ireland, H91 VW84 +353 (0) 91 735611 email: info@www.mkoireland.ie Website: www.mkoireland.ie



**Project Design Drawing Notes**

1. Drawings issued are for planning application purposes only.
2. Drawings not to be used for construction/contract conditions.
3. Copyright, all rights reserved. No part hereof may be copied or reproduced partially or wholly in any form whatsoever without the prior notice of the copyright owner McCarthy Keville O'Sullivan.
4. Do not scale off this drawing. Figured metric dimensions only should be taken off this drawing.
5. All contractors, whether main or sub-contractors, must visit the site and are responsible for taking and checking any and all dimensions and levels that relate to the works.
6. The use of or reliance upon this drawing shall be deemed to be acceptance of these conditions of use unless otherwise agreed in writing, such written agreement to be sought from and issued by the copyright holder to the use or reliance upon this drawing.
7. Layout plans show typical Turbine rotor diameter as per turbine drawing.
8. Final levels may vary depending on local ground conditions.

**Drawing Legend**

-  Planning Application Boundary
-  Existing Road to be Upgraded
-  Proposed Road
-  Crane Pad Hardstanding Area
-  Turbine Foundation
-  Turbine Sweep Area
-  River/Stream
-  Cut
-  Fill
-  110kV Substation Subject to Separate Application



**Site Layout Plan  
Sheet 8 of 15**


PROJECT TITLE:  
**Glenora Wind Farm, Co. Mayo**

DRAWING BY: **Joseph O'Brien**      CHECKED BY: **Eoin McCarthy**


PROJECT No.: **201120**      DRAWING No.: **201120 - 17**

SCALE: **1:2,500 @ A1**      DATE: **13.12.2023**


OS SHEET No: 839, 840, 841, 842, 843, 895, 896, 897, 898, 899, 1054, 1055, 1056, 1057, 1058, 1114, 1115, 1116, 1117, 1118



**MKO**  
Planning and Environmental Consultants  
Tuam Road, Galway  
Ireland, H91 V8B4  
+353 (0) 91 735611  
email: info@www.mkoireland.ie  
Website: www.mkoireland.ie

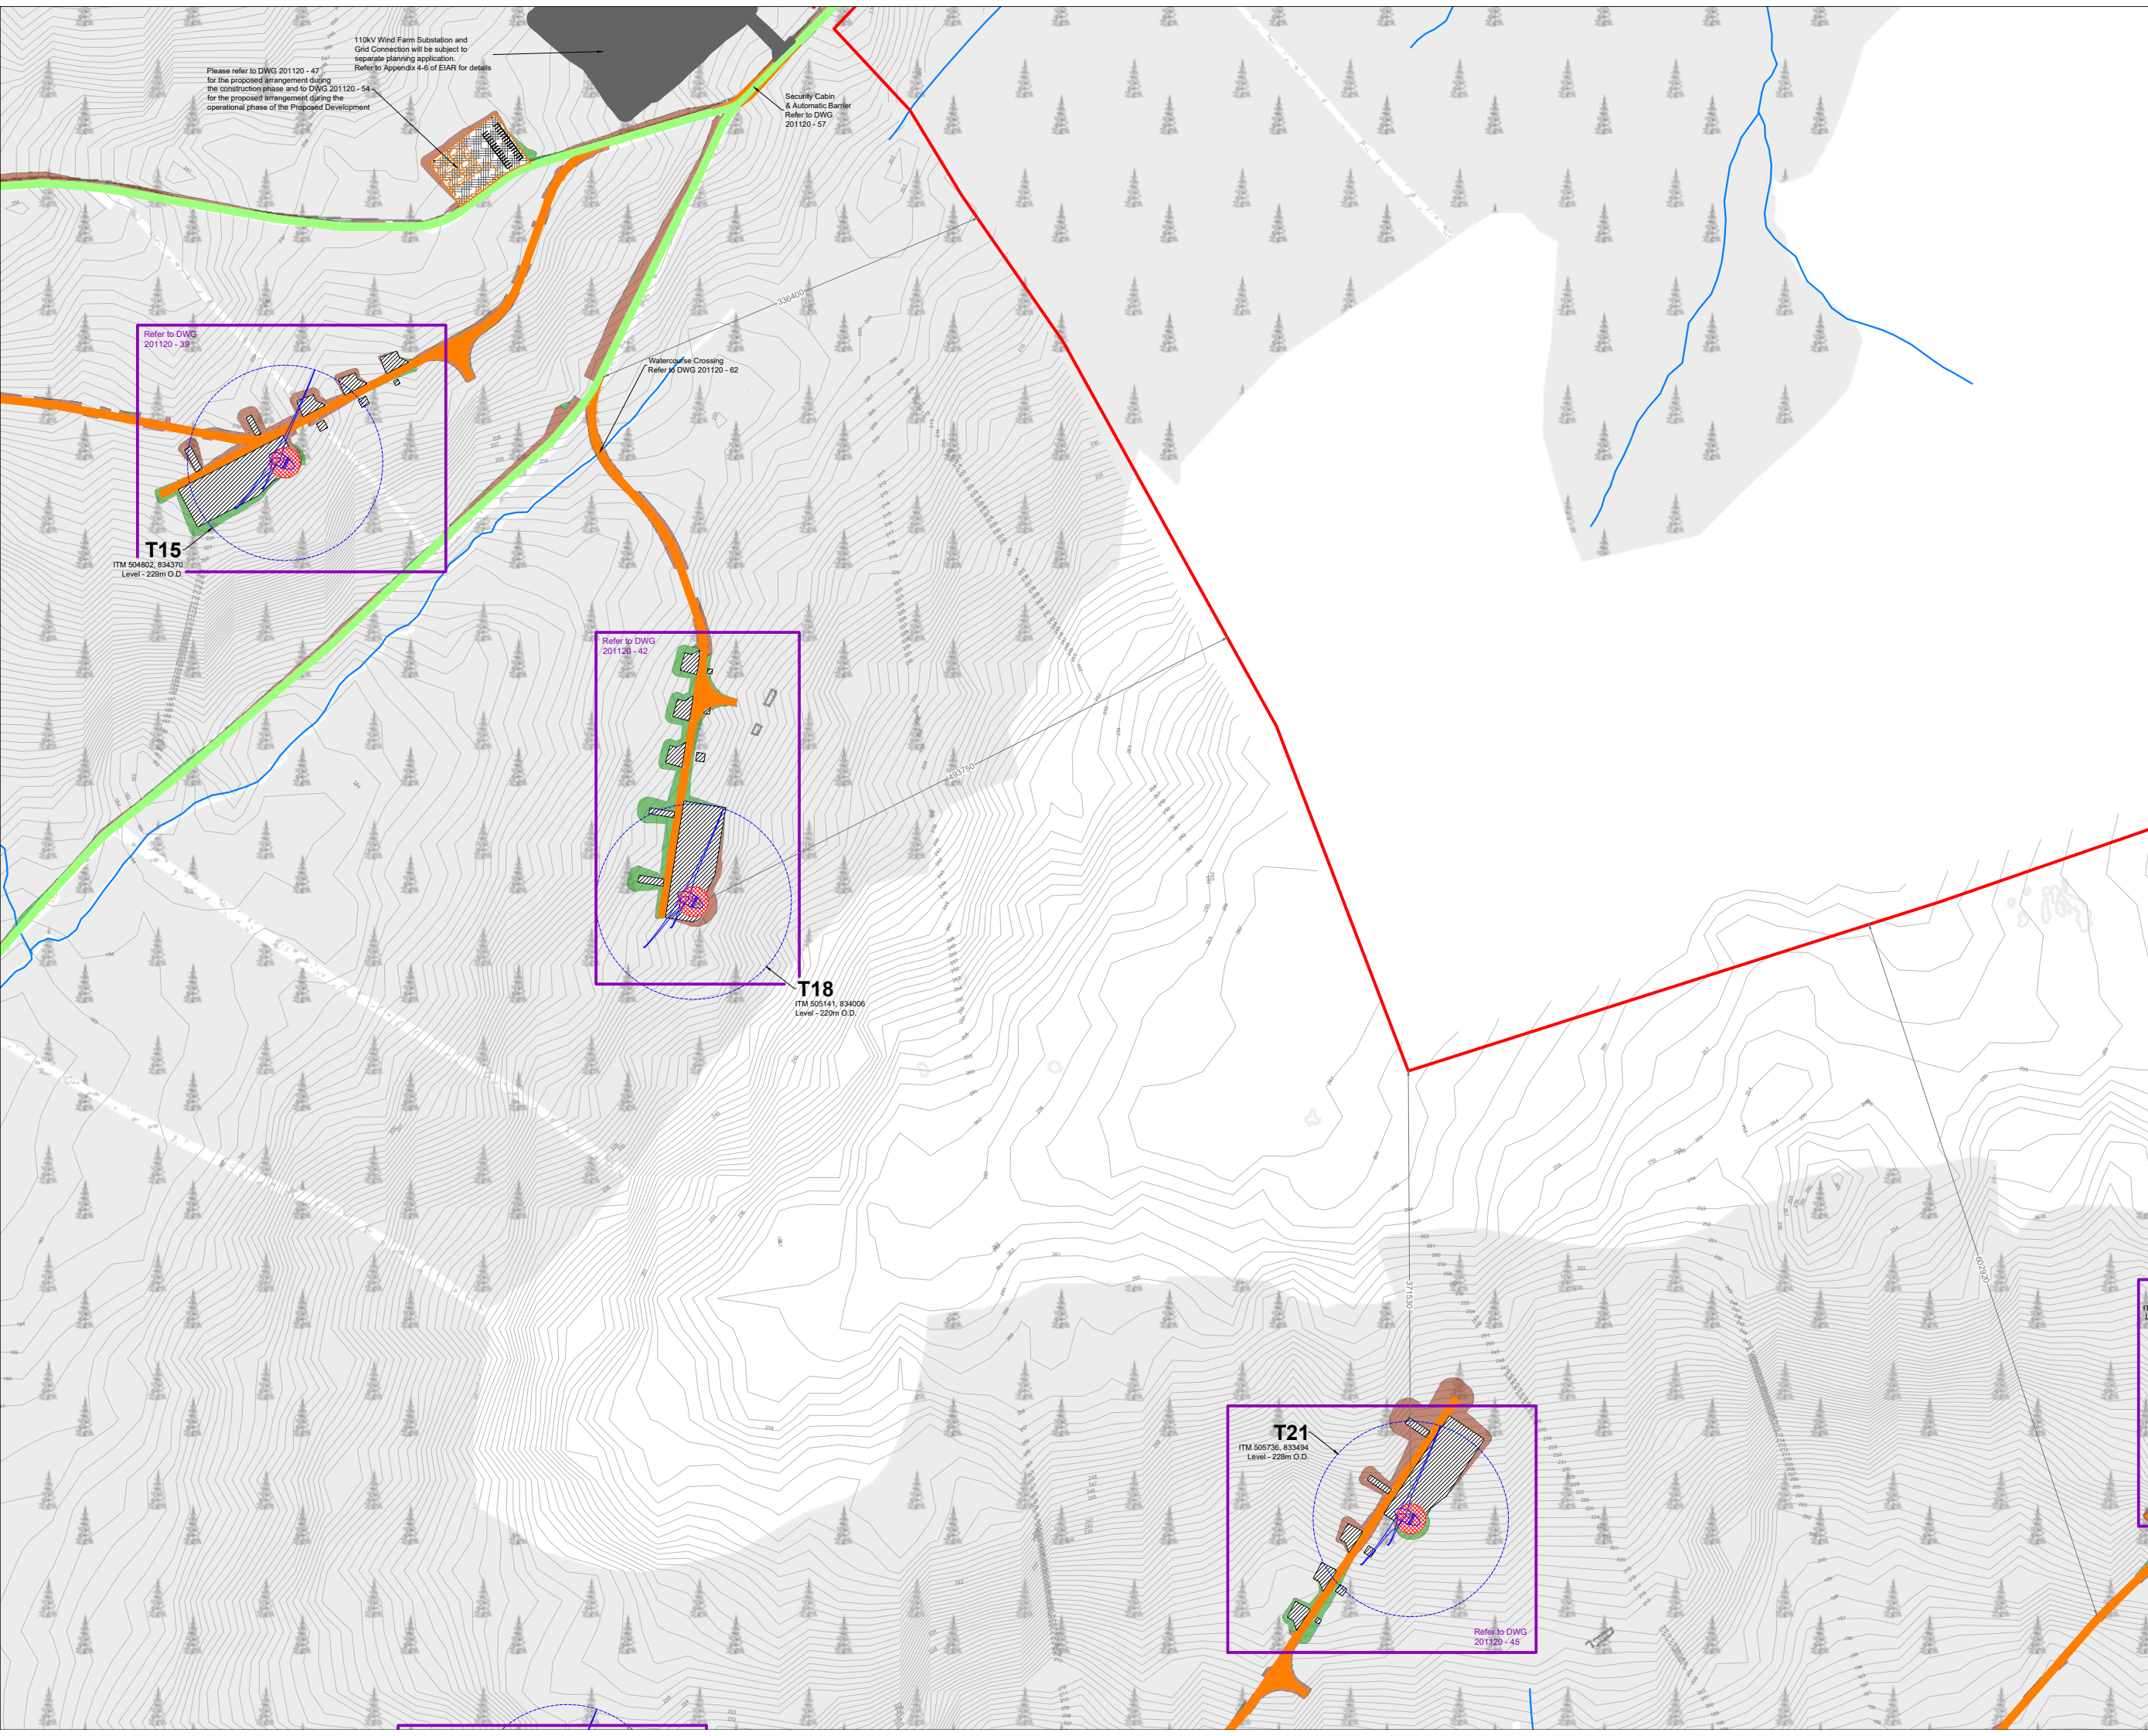

Ordnance Survey Ireland Licence No. CYAL50267517 © Ordnance Survey Ireland/Government of Ireland

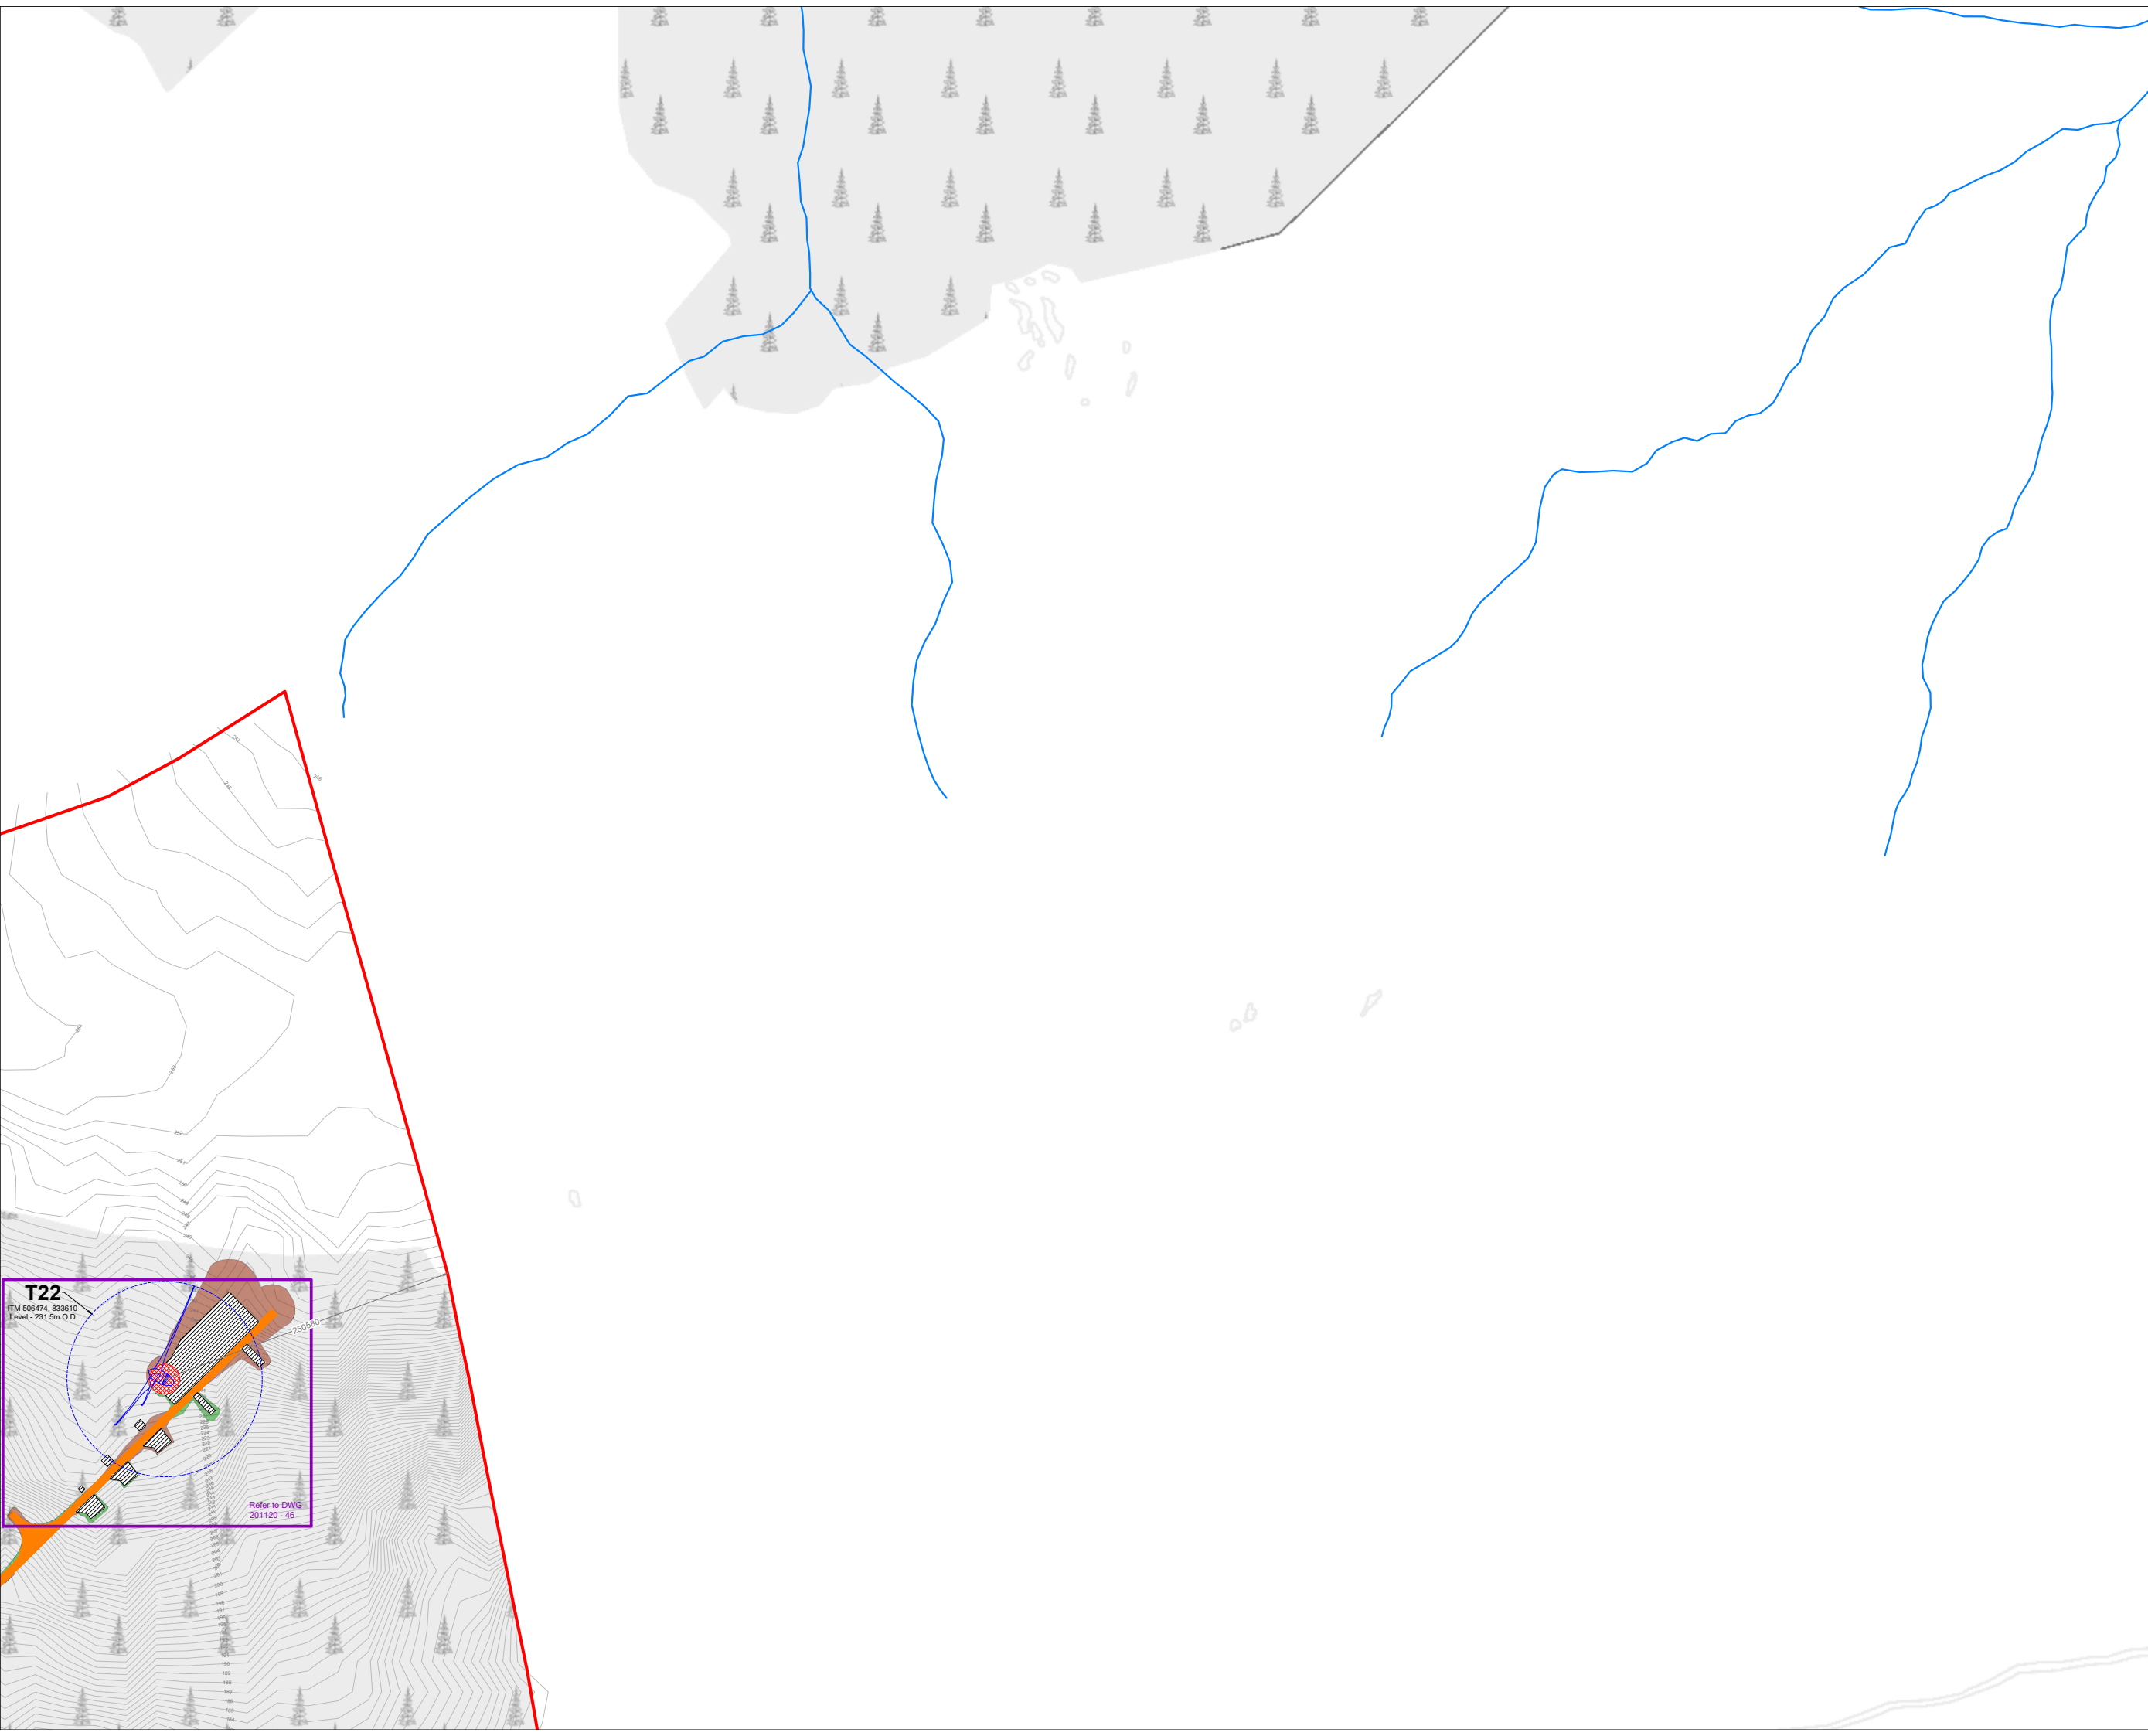


- Project Design Drawing Notes**
1. Drawings issued are for planning application purposes only.
  2. Drawings not to be used for construction/contract conditions.
  3. Copyright, all rights reserved. No part herewith may be copied or reproduced partially or wholly in any form whatsoever without the prior notice of the copyright owner McCarthy Keville O'Sullivan.
  4. Do not scale off this drawing. Figured metric dimensions only should be taken off this drawing.
  5. All contractors, whether main or sub-contractors, must visit the site and are responsible for taking and checking any and all dimensions and levels that relate to the works.
  6. The use of or reliance upon this drawing shall be deemed to be acceptance of these conditions of use unless otherwise agreed in writing, such written agreement to be sought from and issued by the copyright holder to the use or reliance upon this drawing.
  7. Layout plans show typical Turbine rotor diameter as per turbine drawing.
  8. Final levels may vary depending on local ground conditions.

**Drawing Legend**

	Planning Application Boundary
	Proposed Road
	Crane Pad Hardstanding Area
	Turbine Foundation
	Turbine Sweep Area
	River/Stream
	Cut
	Fill

**T22**  
ITM 506474, 833610  
Level - 231.5m O.D.

Refer to DWG  
201120 - 46

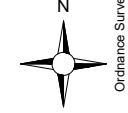

DRAWING TITLE:  
**Site Layout Plan  
Sheet 9 of 15**

PROJECT TITLE:  
**Glenora Wind Farm, Co. Mayo**

DRAWING BY: <b>Joseph O'Brien</b>	CHECKED BY: <b>Eoin McCarthy</b>
--------------------------------------	-------------------------------------


PROJECT No.: <b>201120</b>	DRAWING No.: <b>201120 - 18</b>
-------------------------------	------------------------------------

SCALE: <b>1:2,500 @ A1</b>	DATE: <b>13.12.2023</b>
-------------------------------	----------------------------

OS SHEET No: 839, 840, 841, 842, 843, 895, 896, 897, 898, 899, 1054, 1055, 1056, 1057, 1058, 1114, 1115, 1116, 1117, 1118

**MKO**  
Planning and  
Environmental  
Consultants  
Tuam Road, Galway  
Ireland, H91 VW84  
+353 (0) 91 735611  
email: info@www.mkoireland.ie  
Website: www.mkoireland.ie

Ordnance Survey Ireland Licence No. CYAL50267517 © Ordnance Survey Ireland/Government of Ireland

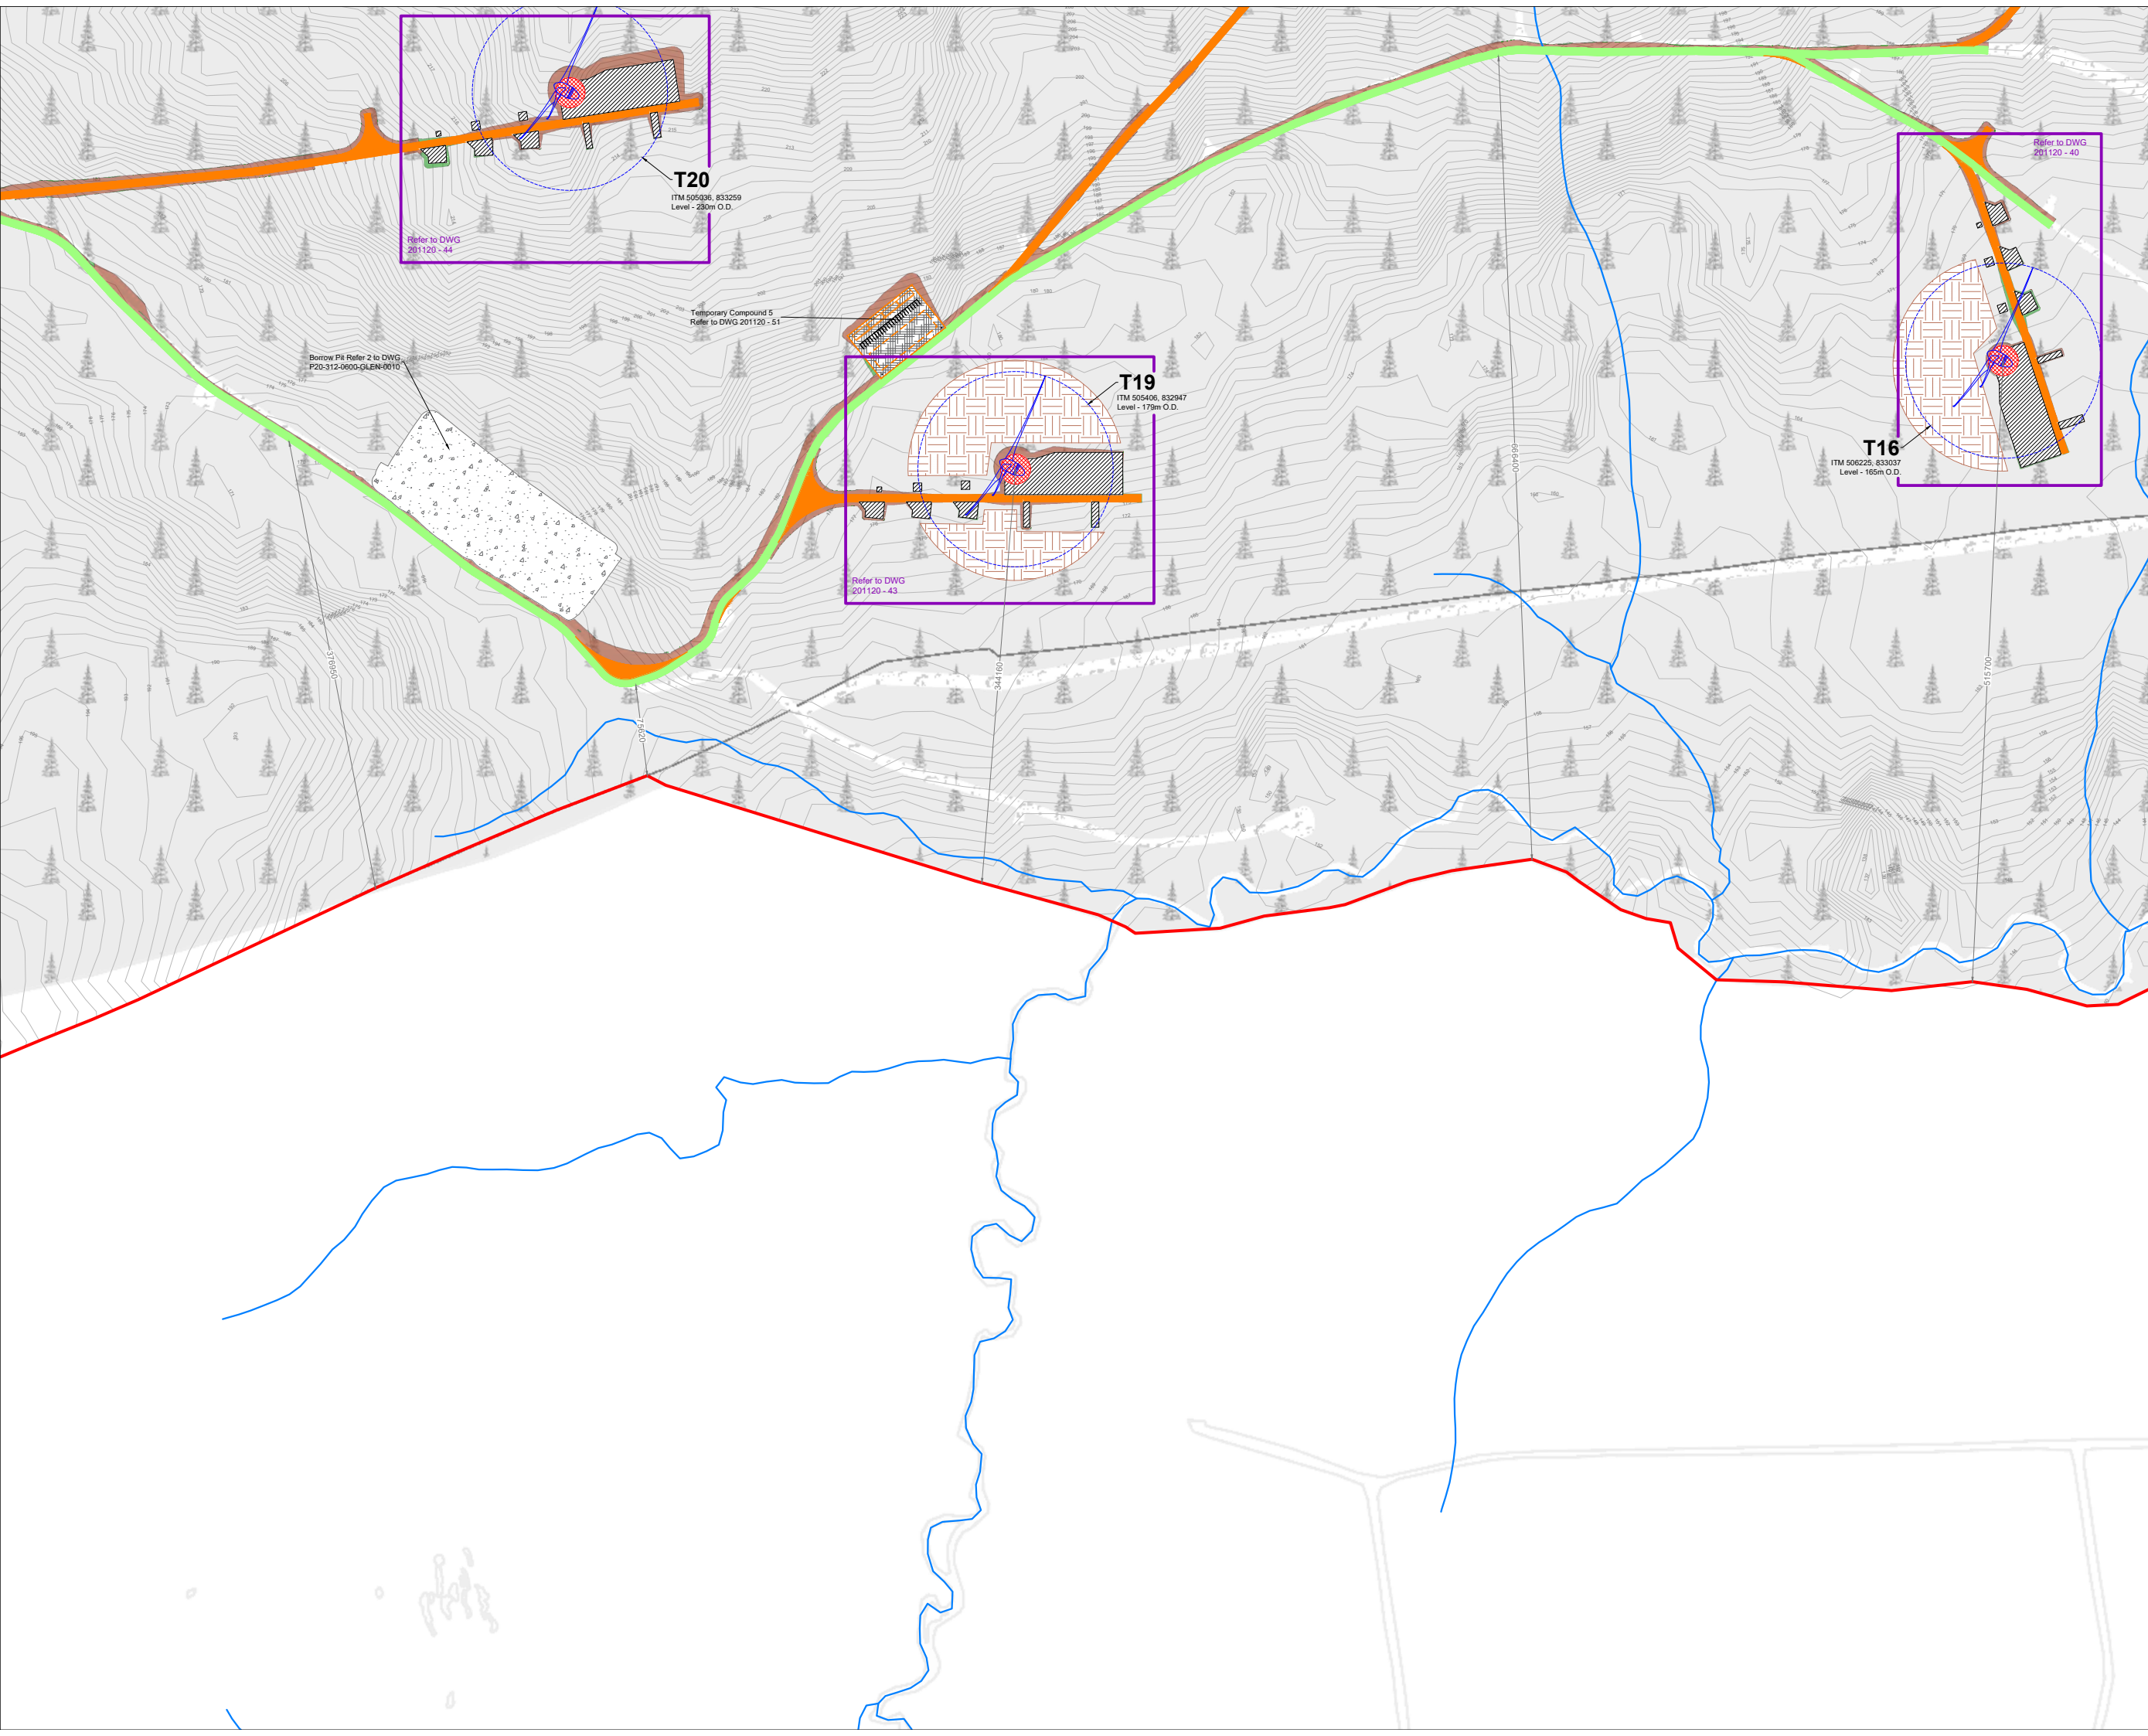

- Project Design Drawing Notes**
1. Drawings issued are for planning application purposes only.
  2. Drawings not to be used for construction/contract conditions.
  3. Copyright, all rights reserved. No part hereof may be copied or reproduced partially or wholly in any form whatsoever without the prior notice of the copyright owner McCarthy Keville O'Sullivan.
  4. Do not scale off this drawing. Figured metric dimensions only should be taken off this drawing.
  5. All contractors, whether main or sub-contractors, must visit the site and are responsible for taking and checking any and all dimensions and levels that relate to the works.
  6. The use of or reliance upon this drawing shall be deemed to be acceptance of these conditions of use unless otherwise agreed in writing, such written agreement to be sought from and issued by the copyright holder to the use or reliance upon this drawing.
  7. Layout plans show typical Turbine rotor diameter as per turbine drawing.
  8. Final levels may vary depending on local ground conditions.

- Drawing Legend**
- Planning Application Boundary
  - Existing Road to be Upgraded
  - Proposed Road
  - Crane Pad Hardstanding Area
  - Turbine Foundation
  - Turbine Sweep Area
  - Borrow Pit
  - Peat & Spoil Placement Areas
  - River/Stream
  - Cut
  - Fill




DRAWING TITLE:  
**Site Layout Plan  
Sheet 10 of 15**

PROJECT TITLE:  
**Glenora Wind Farm, Co. Mayo**

DRAWING BY: <b>Joseph O'Brien</b>	CHECKED BY: <b>Eoin McCarthy</b>
PROJECT No.: <b>201120</b>	DRAWING No.: <b>201120 - 19</b>
SCALE: <b>1:2,500 @ A1</b>	DATE: <b>13.12.2023</b>
OS SHEET No: 839, 840, 841, 842, 843, 895, 896, 897, 898, 899, 1054, 1055, 1056, 1057, 1058, 1114, 1115, 1116, 1117, 1118	

**MKO**  
Planning and  
Environmental  
Consultants  
Tuam Road, Galway  
Ireland, H91 VW84  
+353 (0) 91 735611  
email: info@www.mkoireland.ie  
Website: www.mkoireland.ie

Ordnance Survey Ireland Licence No. CYAL50267517 © Ordnance Survey Ireland/Government of Ireland

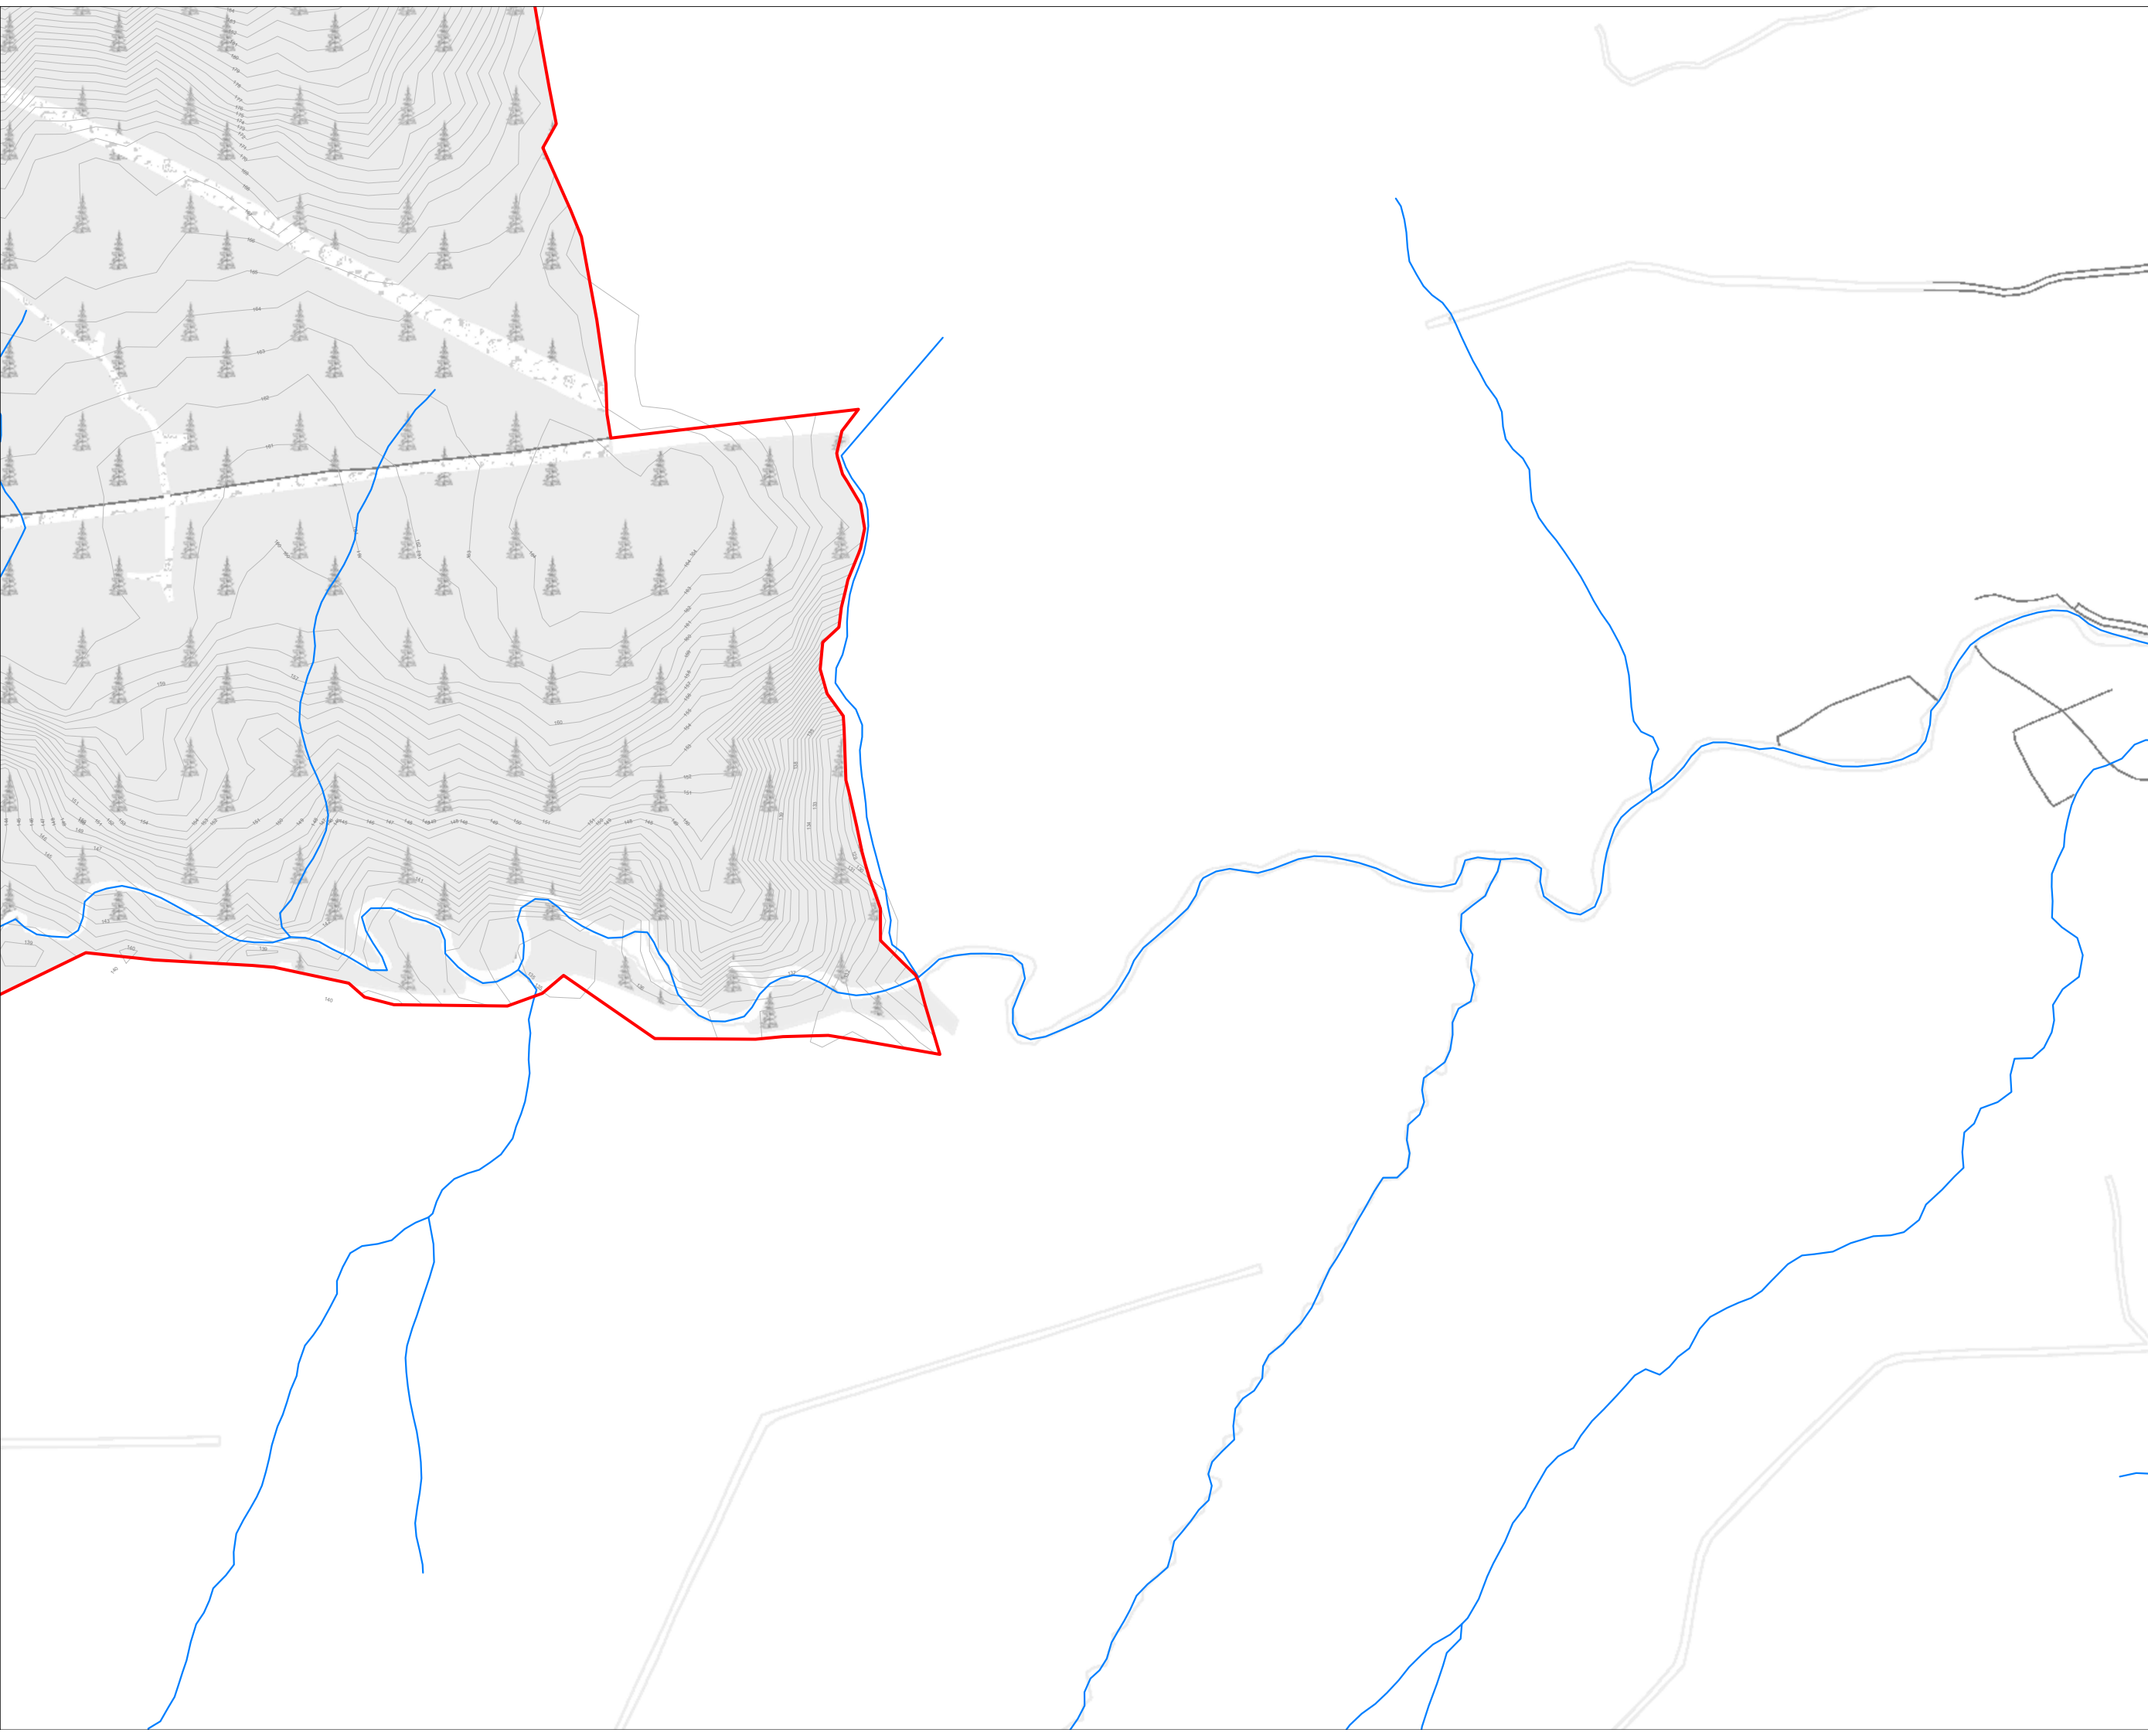

- Project Design Drawing Notes**
1. Drawings issued are for planning application purposes only.
  2. Drawings not to be used for construction/contract conditions.
  3. Copyright, all rights reserved. No part herewith may be copied or reproduced partially or wholly in any form whatsoever without the prior notice of the copyright owner McCarthy Keville O'Sullivan.
  4. Do not scale off this drawing. Figured metric dimensions only should be taken off this drawing.
  5. All contractors, whether main or sub-contractors, must visit the site and are responsible for taking and checking any and all dimensions and levels that relate to the works.
  6. The use of or reliance upon this drawing shall be deemed to be acceptance of these conditions of use unless otherwise agreed in writing, such written agreement to be sought from and issued by the copyright holder to the use or reliance upon this drawing.
  7. Layout plans show typical Turbine rotor diameter as per turbine drawing.
  8. Final levels may vary depending on local ground conditions.

- Drawing Legend**
- Planning Application Boundary
  - River/Stream



DRAWING TITLE:  
**Site Layout Plan  
 Sheet 11 of 15**

PROJECT TITLE:  
**Glenora Wind Farm, Co. Mayo**

DRAWING BY: <b>Joseph O'Brien</b>	CHECKED BY: <b>Eoin McCarthy</b>
PROJECT No.: <b>201120</b>	DRAWING No.: <b>201120 - 20</b>
SCALE: <b>1:2,500 @ A1</b>	DATE: <b>13.12.2023</b>

OS SHEET No: 838, 840, 841, 842, 843, 895, 896, 897, 898, 899, 1054, 1055, 1056, 1057, 1058, 1114, 1115, 1116, 1117, 1118







**MKO**  
 Planning and  
 Environmental  
 Consultants  
 Tuam Road, Galway  
 Ireland, H91 VW84  
 +353 (0) 91 735611  
 email: info@www.mkoireland.ie  
 Website: www.mkoireland.ie

Ordnance Survey Ireland Licence No. CYAL50267517 © Ordnance Survey Ireland/Government of Ireland



- Project Design Drawing Notes**
1. Drawings issued are for planning application purposes only.
  2. Drawings not to be used for construction/contract conditions.
  3. Copyright, all rights reserved. No part hereof may be copied or reproduced partially or wholly in any form whatsoever without the prior notice of the copyright owner McCarthy Keville O'Sullivan.
  4. Do not scale off this drawing. Figured metric dimensions only should be taken off this drawing.
  5. All contractors, whether main or sub-contractors, must visit the site and are responsible for taking and checking any and all dimensions and levels that relate to the works.
  6. The use of or reliance upon this drawing shall be deemed to be acceptance of these conditions of use unless otherwise agreed in writing, such written agreement to be sought from and issued by the copyright holder to the use or reliance upon this drawing.
  7. Layout plans show typical Turbine rotor diameter as per turbine drawing.
  8. Final levels may vary depending on local ground conditions.

**Drawing Legend**

-  Planning Application Boundary
-  Existing Road to be Upgraded
-  Borrow Pit
-  River/Stream
-  Cut
-  Fill



Ordnance Survey Ireland Licence No. CYAL0267517 © Ordnance Survey Ireland/Government of Ireland

**Site Layout Plan  
Sheet 12 of 15**


**Glenora Wind Farm, Co. Mayo**

DRAWING BY: **Joseph O'Brien** CHECKED BY: **Eoin McCarthy**


PROJECT No: **201120** DRAWING No: **201120 - 21**

SCALE: **1:2,500 @ A1** DATE: **13.12.2023**

OS SHEET No: 839, 840, 841, 842, 843, 895, 896, 897, 898, 899, 1054, 1055, 1056, 1057, 1058, 1114, 1115, 1116, 1117, 1118



**MKO**  
 Planning and  
 Environmental  
 Consultants  
 Tuam Road, Galway  
 Ireland, H91 VW84  
 +353 (0) 91 735611  
 email: info@www.mkoireland.ie  
 Website: www.mkoireland.ie

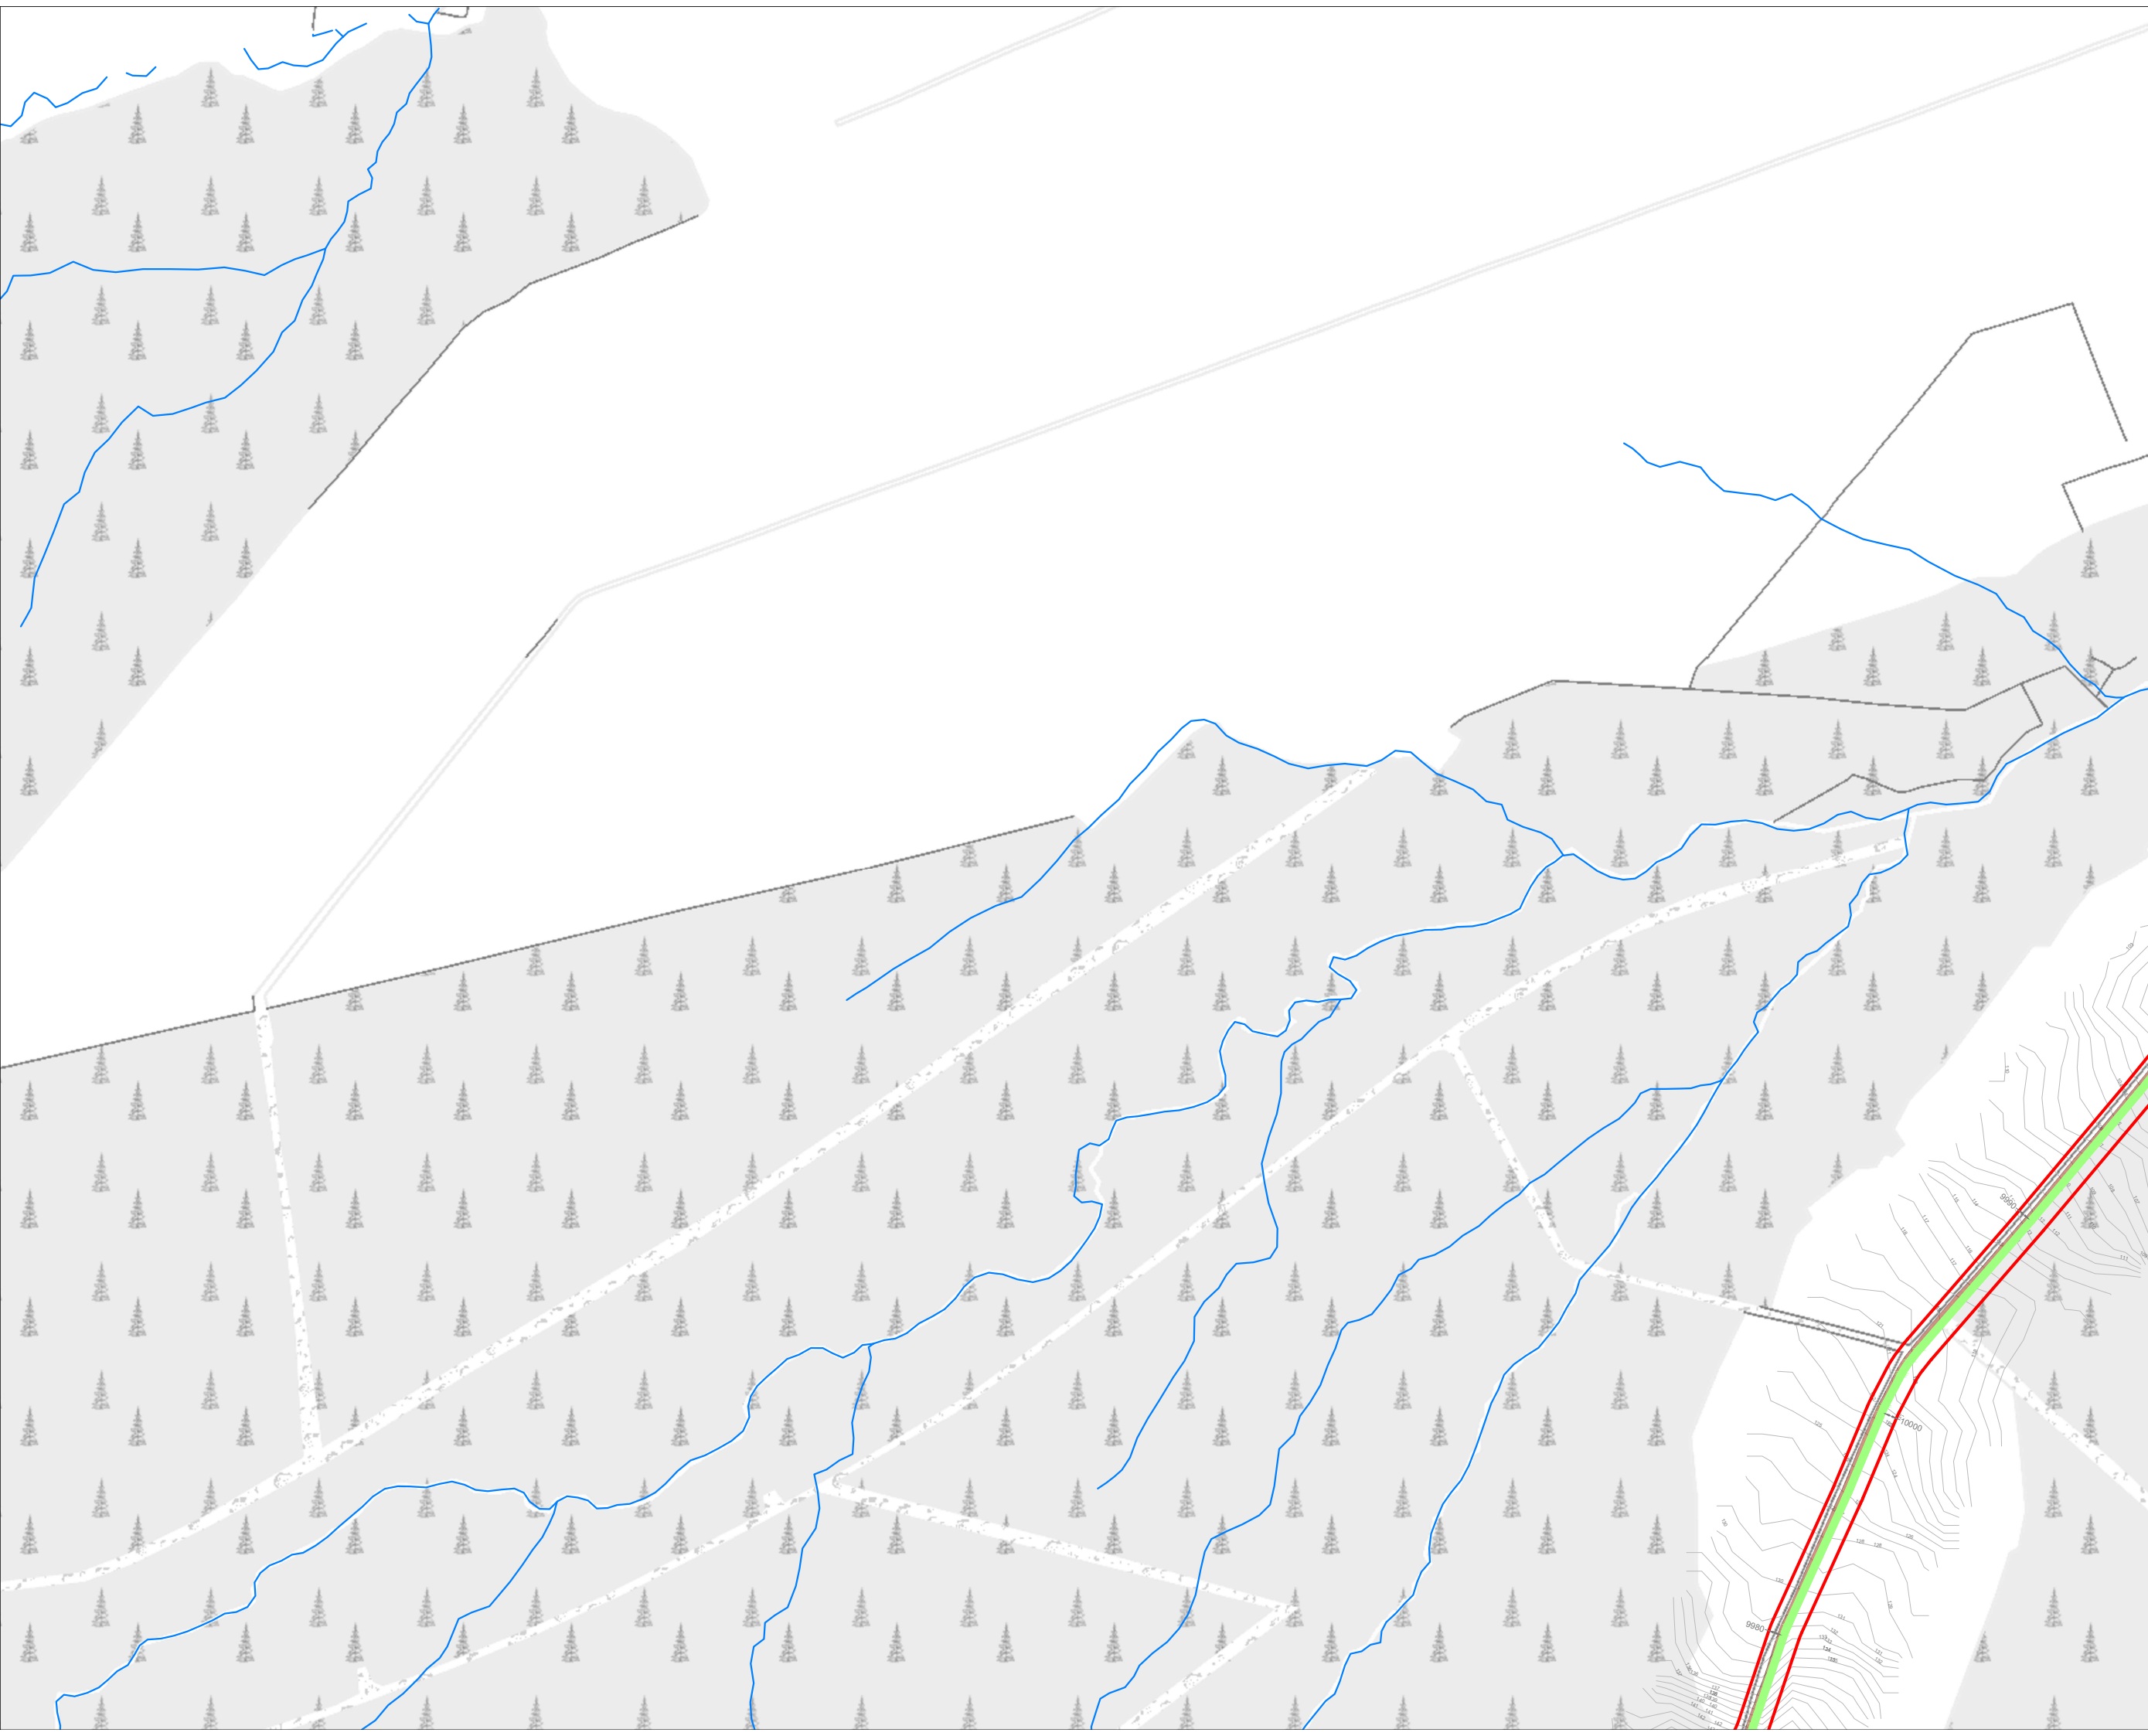

- Project Design Drawing Notes**
1. Drawings issued are for planning application purposes only.
  2. Drawings not to be used for construction/contract conditions.
  3. Copyright, all rights reserved. No part herewith may be copied or reproduced partially or wholly in any form whatsoever without the prior notice of the copyright owner McCarthy Keville O'Sullivan.
  4. Do not scale off this drawing. Figured metric dimensions only should be taken off this drawing.
  5. All contractors, whether main or sub-contractors, must visit the site and are responsible for taking and checking any and all dimensions and levels that relate to the works.
  6. The use of or reliance upon this drawing shall be deemed to be acceptance of these conditions of use unless otherwise agreed in writing, such written agreement to be sought from and issued by the copyright holder to the use or reliance upon this drawing.
  7. Layout plans show typical Turbine rotor diameter as per turbine drawing.
  8. Final levels may vary depending on local ground conditions.

**Drawing Legend**

- Planning Application Boundary
- Existing Road to be Upgraded
- River/Stream
- Cut
- Fill



**Site Layout Plan  
Sheet 13 of 15**


**Glenora Wind Farm, Co. Mayo**

DRAWING BY: **Joseph O'Brien** CHECKED BY: **Eoin McCarthy**


PROJECT No: **201120** DRAWING No: **201120 - 22**

SCALE: **1:2,500 @ A1** DATE: **13.12.2023**

OS SHEET No: 939, 940, 941, 942, 943, 995, 996, 997, 998, 999, 1054, 1055, 1056, 1057, 1058, 1114, 1115, 1116, 1117, 1118



**MKO**  
 Planning and  
 Environmental  
 Consultants  
 Tuam Road, Galway  
 Ireland, H91 VW84  
 +353 (0) 91 735611  
 email: info@www.mkoireland.ie  
 Website: www.mkoireland.ie

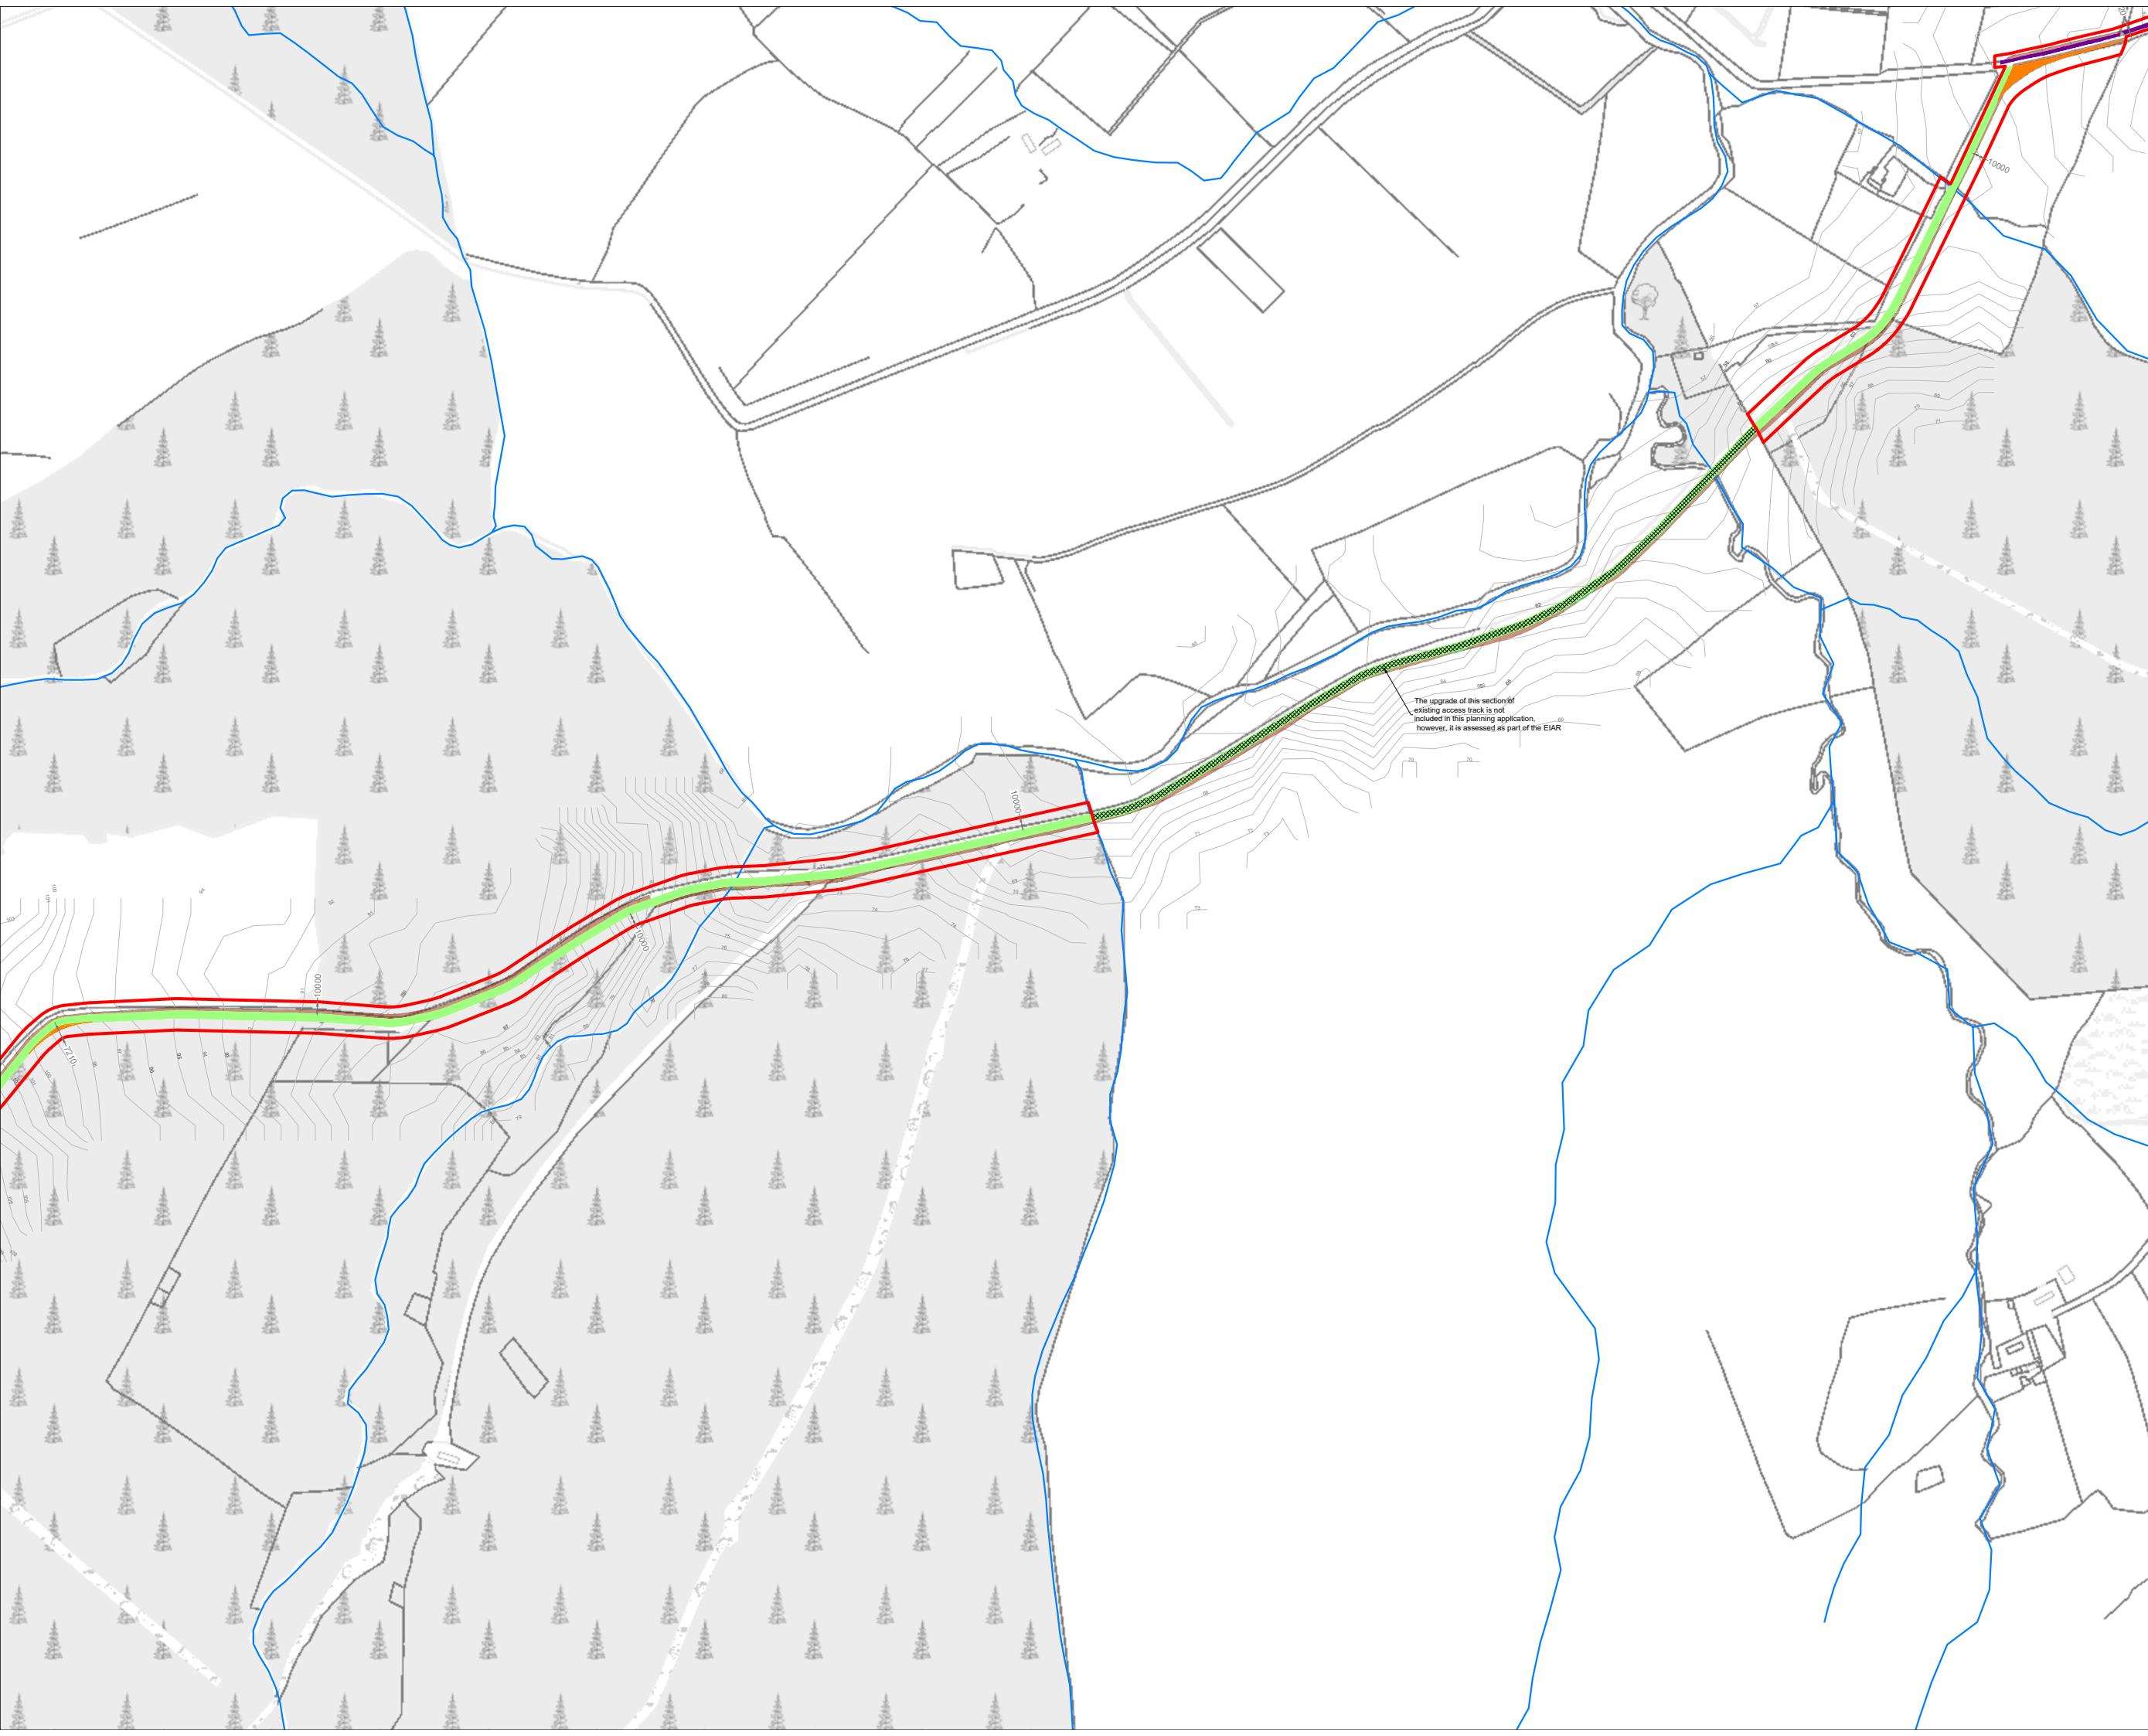

- Project Design Drawing Notes**
1. Drawings issued are for planning application purposes only.
  2. Drawings not to be used for construction/contract conditions.
  3. Copyright, all rights reserved. No part hereof may be copied or reproduced partially or wholly in any form whatsoever without the prior notice of the copyright owner McCarthy Keville O'Sullivan.
  4. Do not scale off this drawing. Figured metric dimensions only should be taken off this drawing.
  5. All contractors, whether main or sub-contractors, must visit the site and are responsible for taking and checking any and all dimensions and levels that relate to the works.
  6. The use of or reliance upon this drawing shall be deemed to be acceptance of these conditions of use unless otherwise agreed in writing, such written agreement to be sought from and issued by the copyright holder to the use or reliance upon this drawing.
  7. Layout plans show typical Turbine rotor diameter as per turbine drawing.
  8. Final levels may vary depending on local ground conditions.

- Drawing Legend**
- Planning Application Boundary
  - Existing Road to be Upgraded
  - Proposed Road
  - Proposed Road Widening
  - Road Upgrade not Part of Application but Assessed in EIA
  - River/Stream
  - Cut
  - Fill



DRAWING TITLE:  
**Site Layout Plan  
 Sheet 14 of 15**

PROJECT TITLE:  
**Glenora Wind Farm, Co. Mayo**

DRAWING BY: **Joseph O'Brien**      CHECKED BY: **Eoin McCarthy**


PROJECT No.: **201120**      DRAWING No.: **201120 - 23**

SCALE: **1:2,500 @ A1**      DATE: **13.12.2023**

OS SHEET No.: 839, 840, 841, 842, 843, 895, 896, 897, 898, 899, 1054, 1055, 1056, 1057, 1058, 1114, 1115, 1116, 1117, 1118

**MKO**  
 Planning and  
 Environmental  
 Consultants  
 Tuam Road, Galway  
 Ireland, H91 VW84  
 +353 (0) 91 735611  
 email: info@www.mkoireland.ie  
 Website: www.mkoireland.ie

Ordnance Survey Ireland Licence No. CYAL50267517 © Ordnance Survey Ireland/Government of Ireland

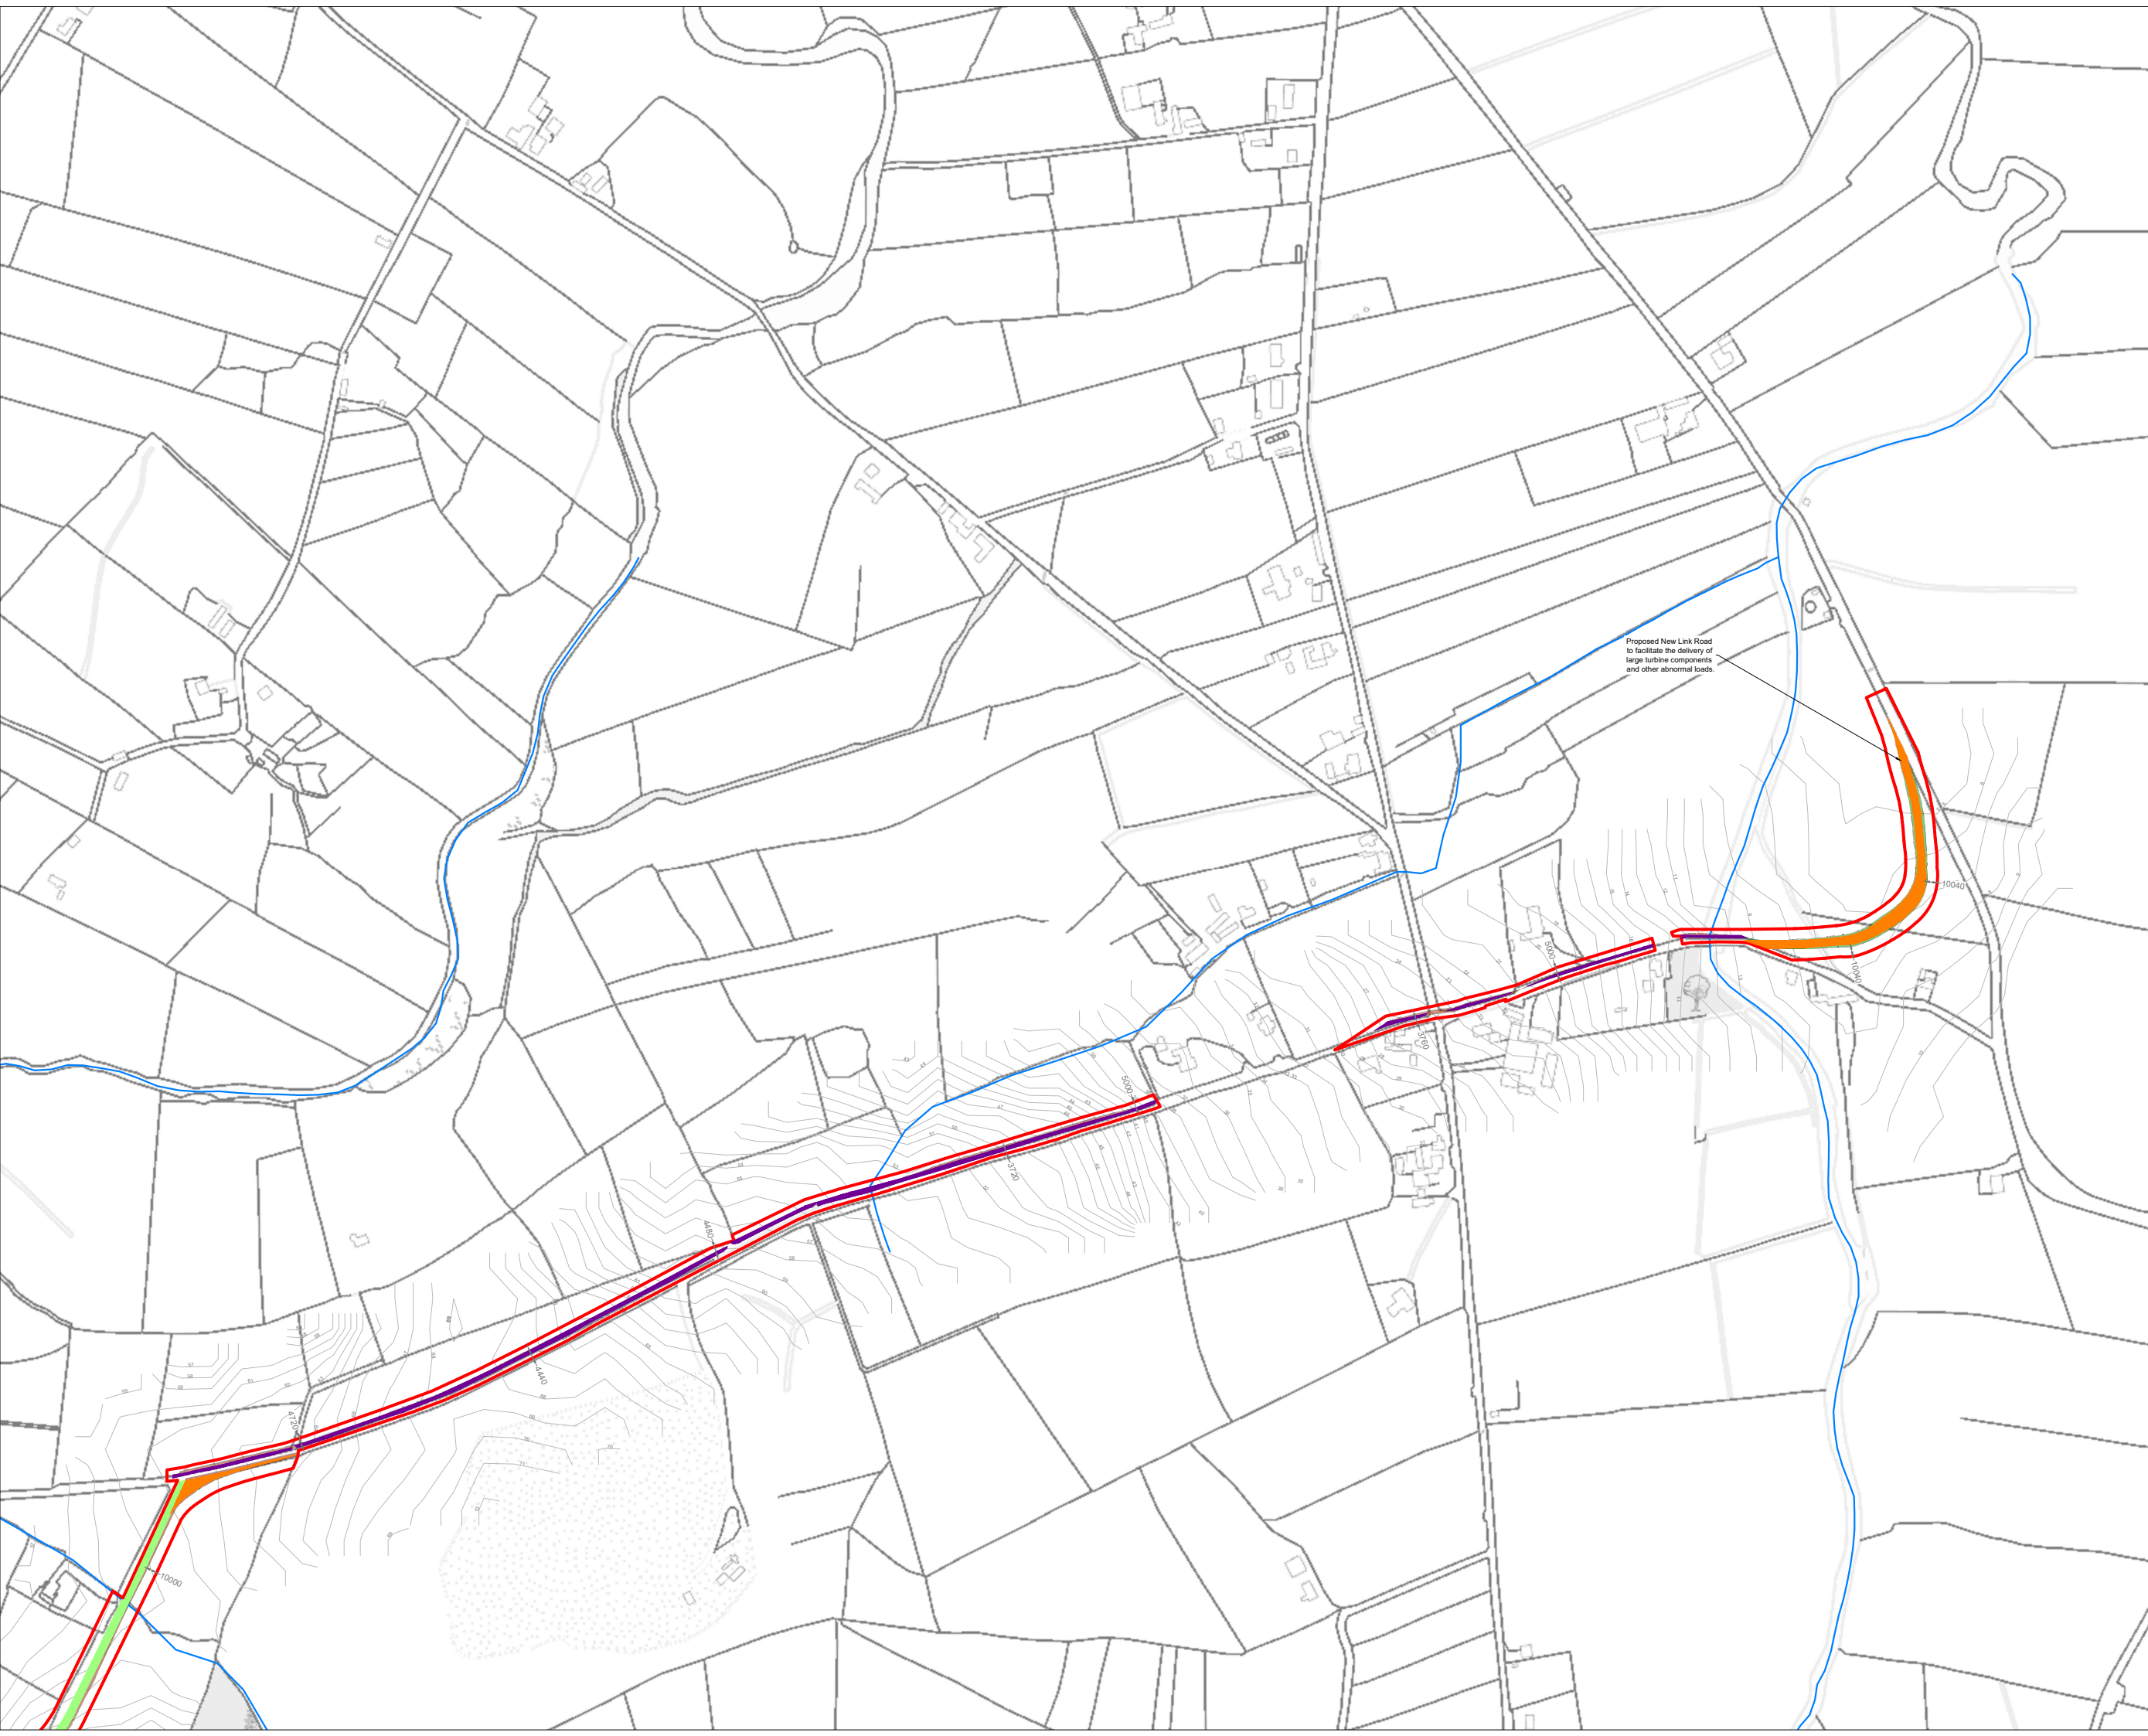

- Project Design Drawing Notes**
1. Drawings issued are for planning application purposes only.
  2. Drawings not to be used for construction/contract conditions.
  3. Copyright, all rights reserved. No part herewith may be copied or reproduced partially or wholly in any form whatsoever without the prior notice of the copyright owner McCarthy Keville O'Sullivan.
  4. Do not scale off this drawing. Figured metric dimensions only should be taken off this drawing.
  5. All contractors, whether main or sub-contractors, must visit the site and are responsible for taking and checking any and all dimensions and levels that relate to the works.
  6. The use of or reliance upon this drawing shall be deemed to be acceptance of these conditions of use unless otherwise agreed in writing, such written agreement to be sought from and issued by the copyright holder to the use or reliance upon this drawing.
  7. Layout plans show typical Turbine rotor diameter as per turbine drawing.
  8. Final levels may vary depending on local ground conditions.

**Drawing Legend**

	Planning Application Boundary
	Existing Road to be Upgraded
	Proposed Road
	Proposed Road Widening
	River/Stream
	Cut
	Fill



DRAWING TITLE: **Site Layout Plan Sheet 15 of 15**

PROJECT TITLE: **Glenora Wind Farm, Co. Mayo**

DRAWING BY: <b>Joseph O'Brien</b>	CHECKED BY: <b>Eoin McCarthy</b>
PROJECT No.: <b>201120</b>	DRAWING No.: <b>201120 - 24</b>
SCALE: <b>1:2,500 @ A1</b>	DATE: <b>13.12.2023</b>

OS SHEET No: 838, 840, 841, 842, 843, 895, 896, 897, 898, 899, 1054, 1055, 1056, 1057, 1058, 1114, 1115, 1116, 1117, 1118



**MKO**  
 Planning and Environmental Consultants  
 Tuam Road, Galway  
 Ireland, H91 VW84  
 +353 (0) 91 735611  
 email: info@www.mkoireland.ie  
 Website: www.mkoireland.ie

Ordnance Survey Ireland Licence No. CYAL50267517 © Ordnance Survey Ireland/Government of Ireland